


NOTES:

<b>CONSENT</b> <small>NINA RAYNE</small>	
NYU GRAD ACTING	
Ground Plan	Shubert Theatre
Directed By Mark Wing-Davey	
Designed By Ethan Brown	
Drawn By Ethan Brown	
Rev. 9, 30, 19	scale: 1/2" = 1'


01

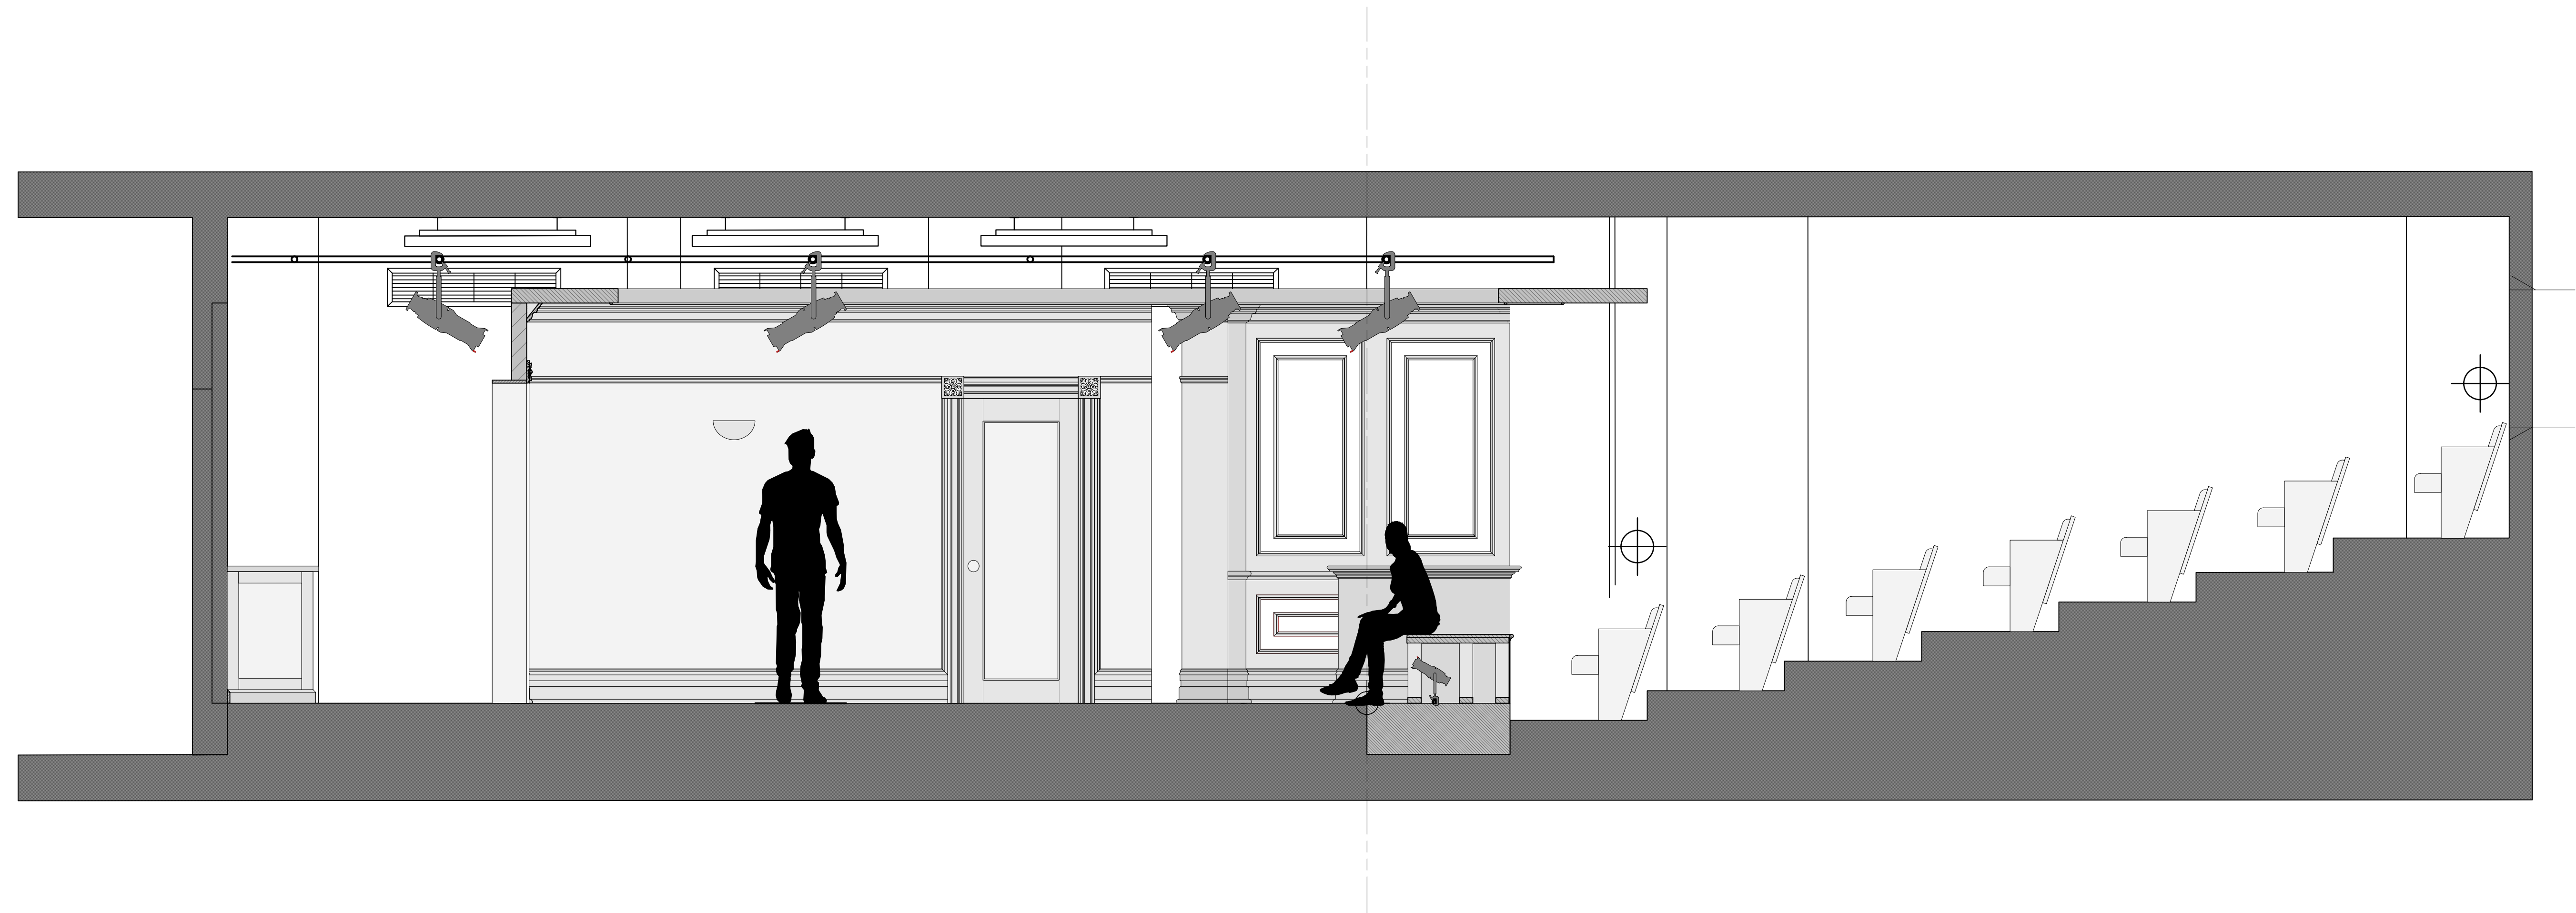

**SCALE: 1/2" = 1'**  
VECTORWORKS EDUCATIONAL VERSION

NOTES:

CONSENT	
NINA RAYNE	
NYU GRAD ACTING	
Stage Left Centerline Section	Shubert Theatre
Directed by Mark Wing-Davey	
Designed By Ethan Brown	
Drawn By Ethan Brown	
Rev. 9.30.19	scale: 1/2" = 1'
02	

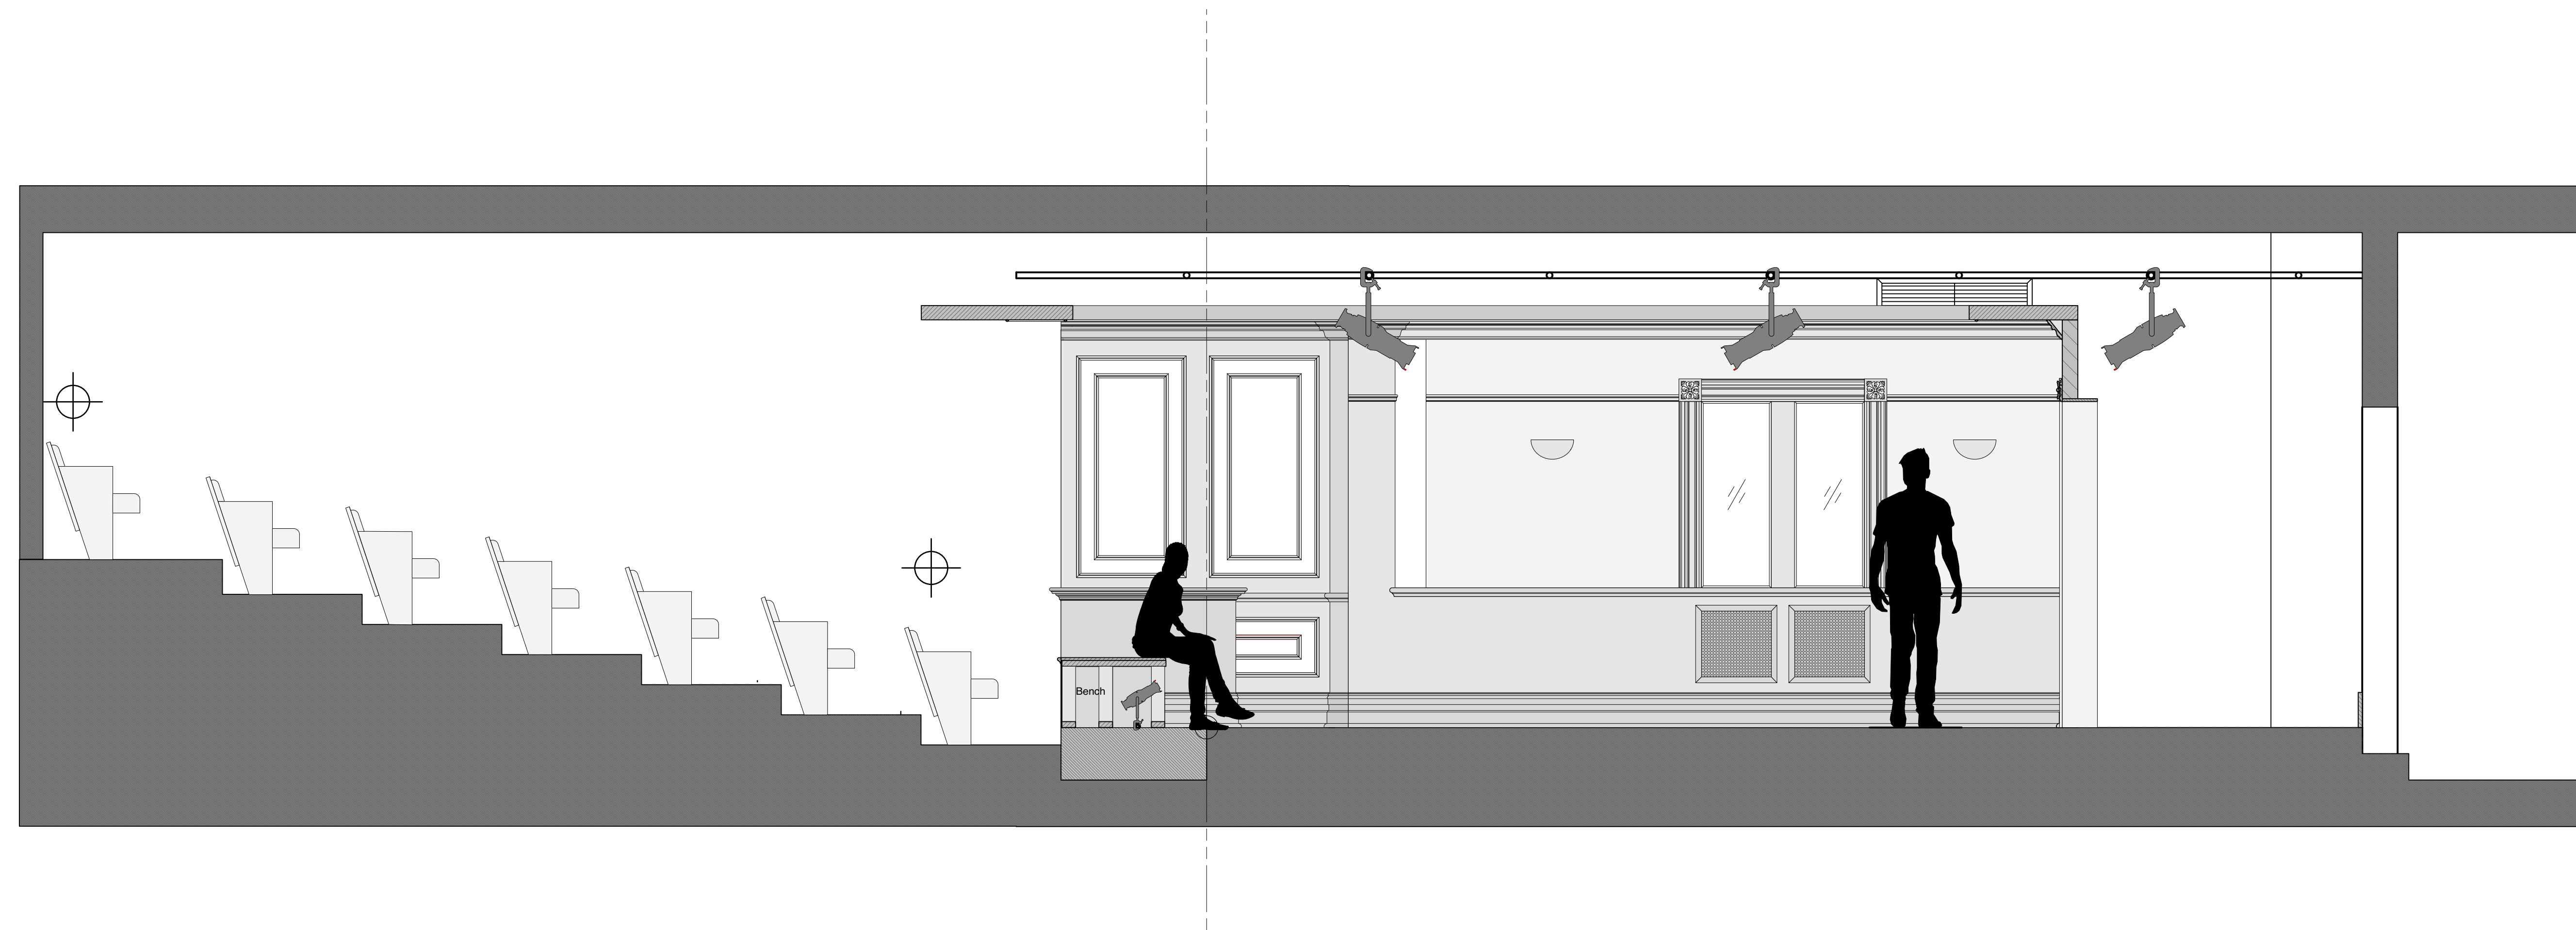


**SCALE: 1/2" = 1'**  
VECTORWORKS EDUCATIONAL VERSION


NOTES:

CONSENT NINA RAINE	
NYU GRAD ACTING	
Stage Left/Right Centerline Section	Shubert Theatre
Directed by Mark Wing-Davey	
Designed By Ethan Brown	
Drawn By Ethan Brown	
Rev. 9.30.19	scale: 1/2" = 1'


03

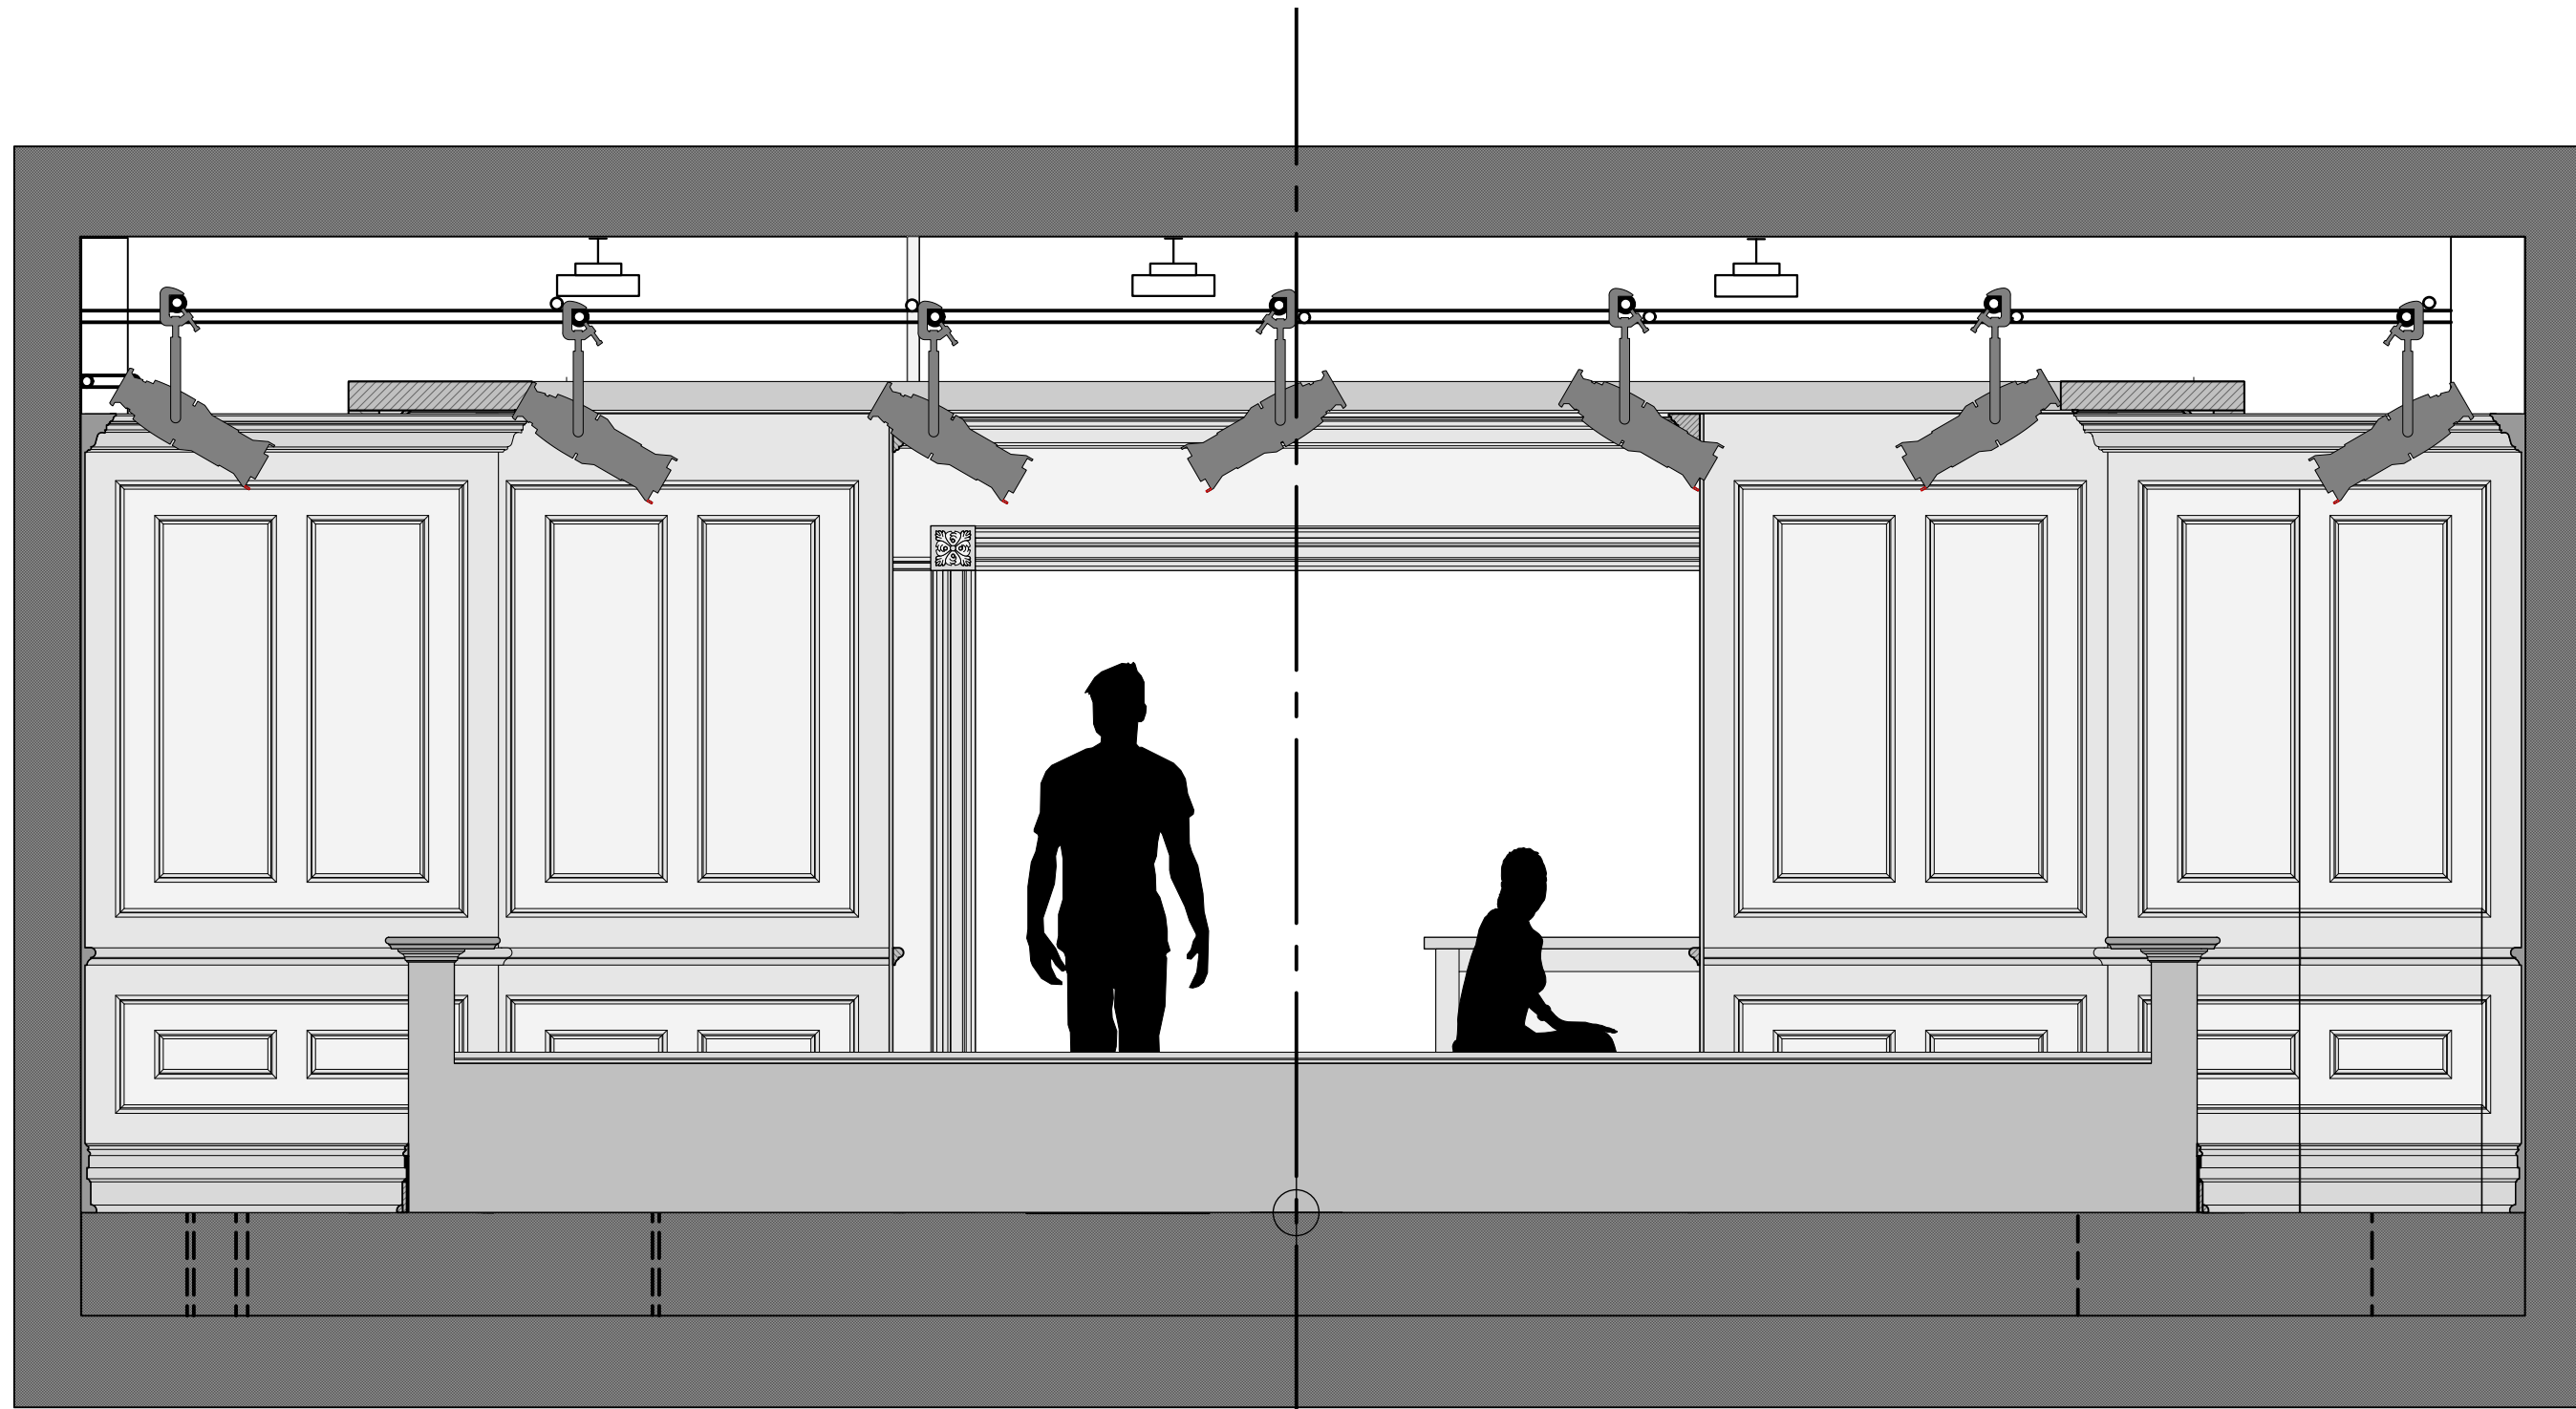

2  
04 Front Elevation (Panels Open)  
Scale: 1/2" = 1'-0"

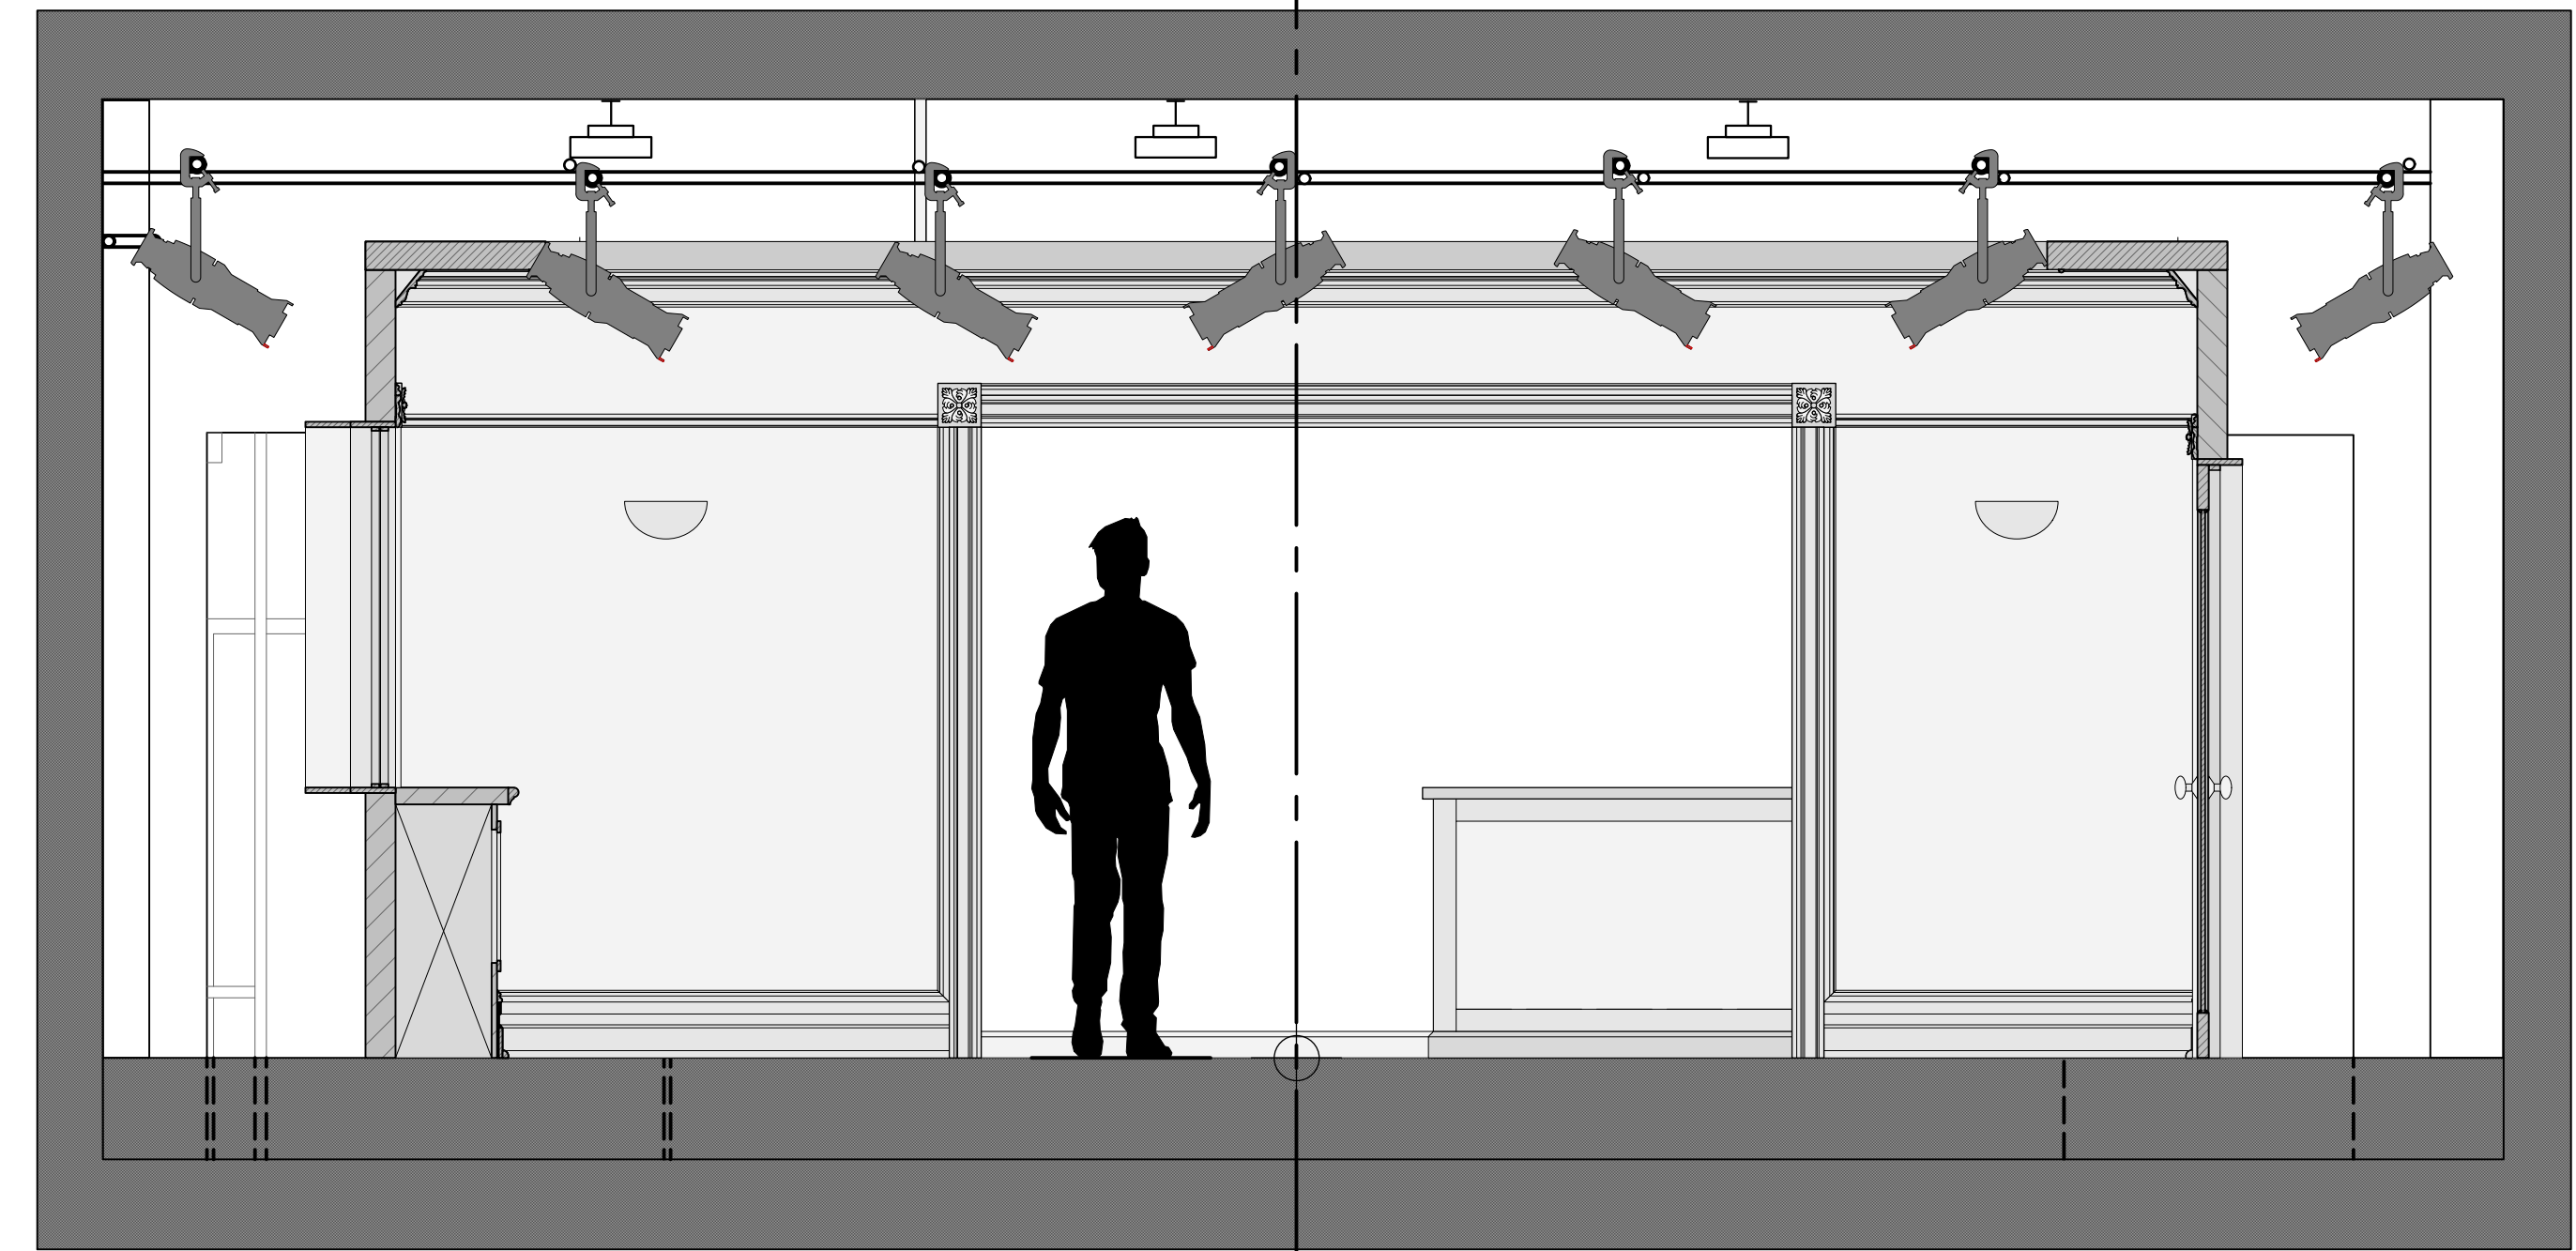

3  
04 Transverse Section  
Scale: 1/2" = 1'-0"

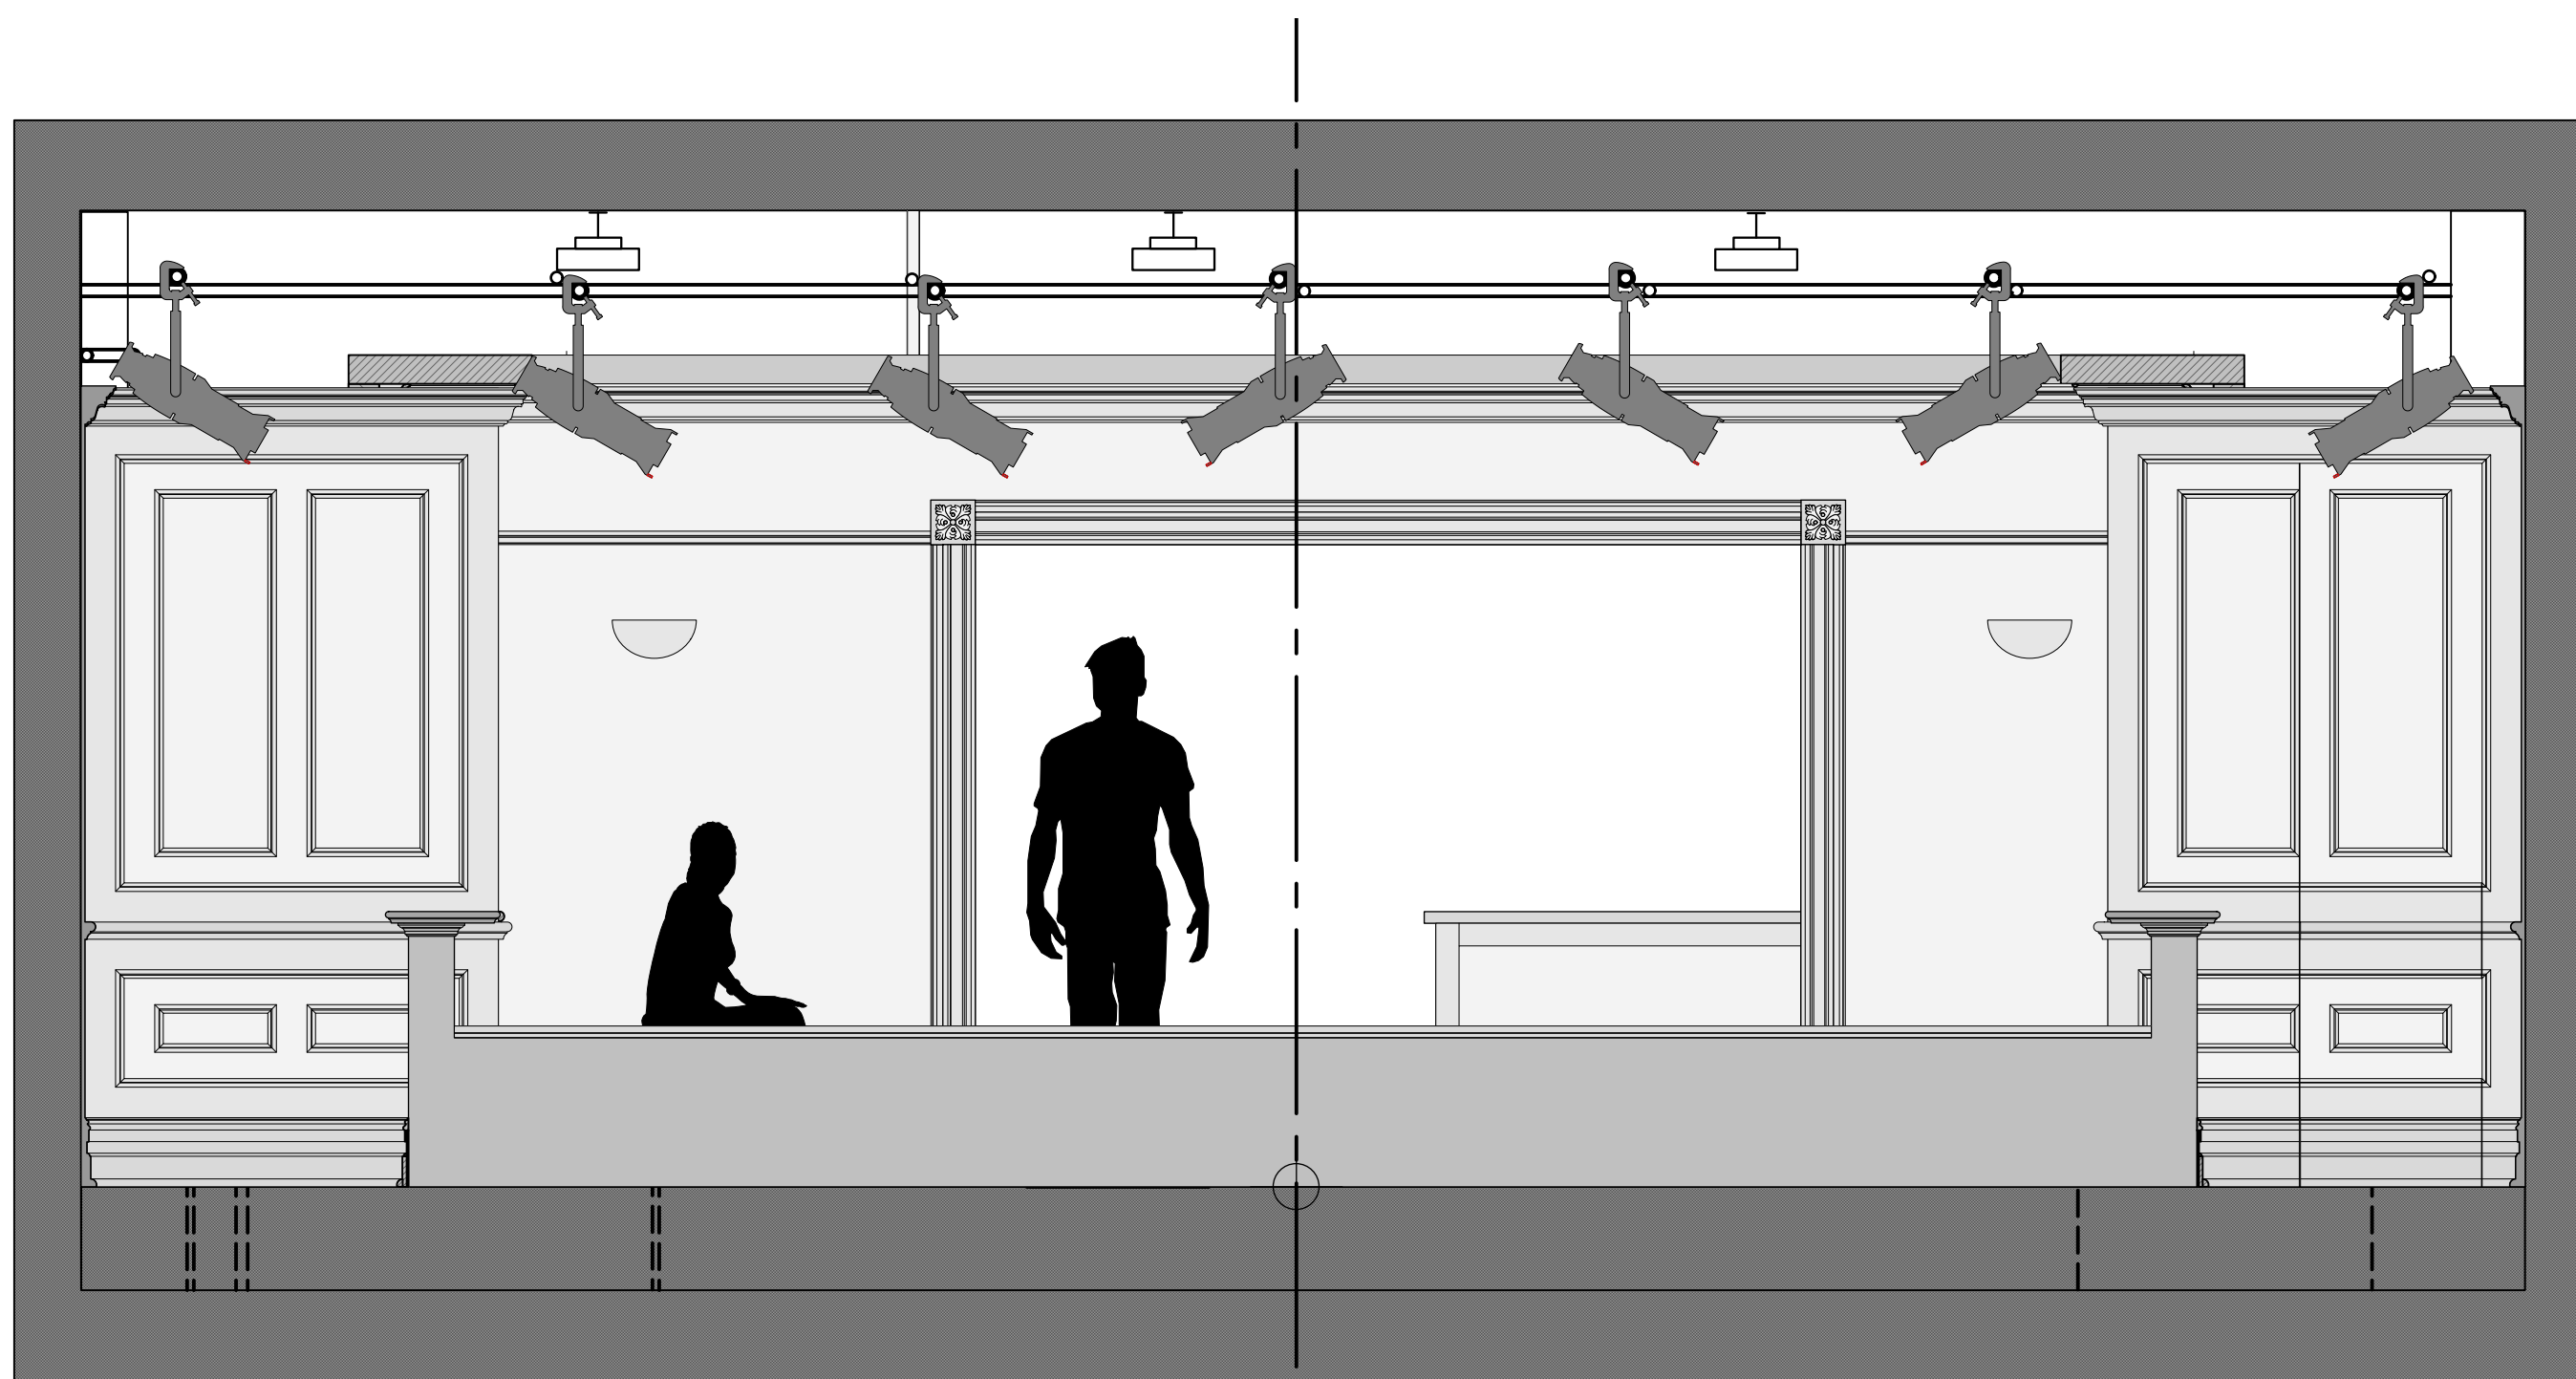


1  
04 Front Elevation  
Scale: 1/2" = 1'-0"

NOTES:

<b>CONSENT</b> <small>NINA RAINE</small>	
NYU GRAD ACTING	
Composite Front Elevation	Shubert Theatre
Directed by Mark Wing-Davey	
Designed by Ethan Brown	
Drawn By Ethan Brown	
Rev: 9, 30, 19	scale: 1/2" = 1'

04

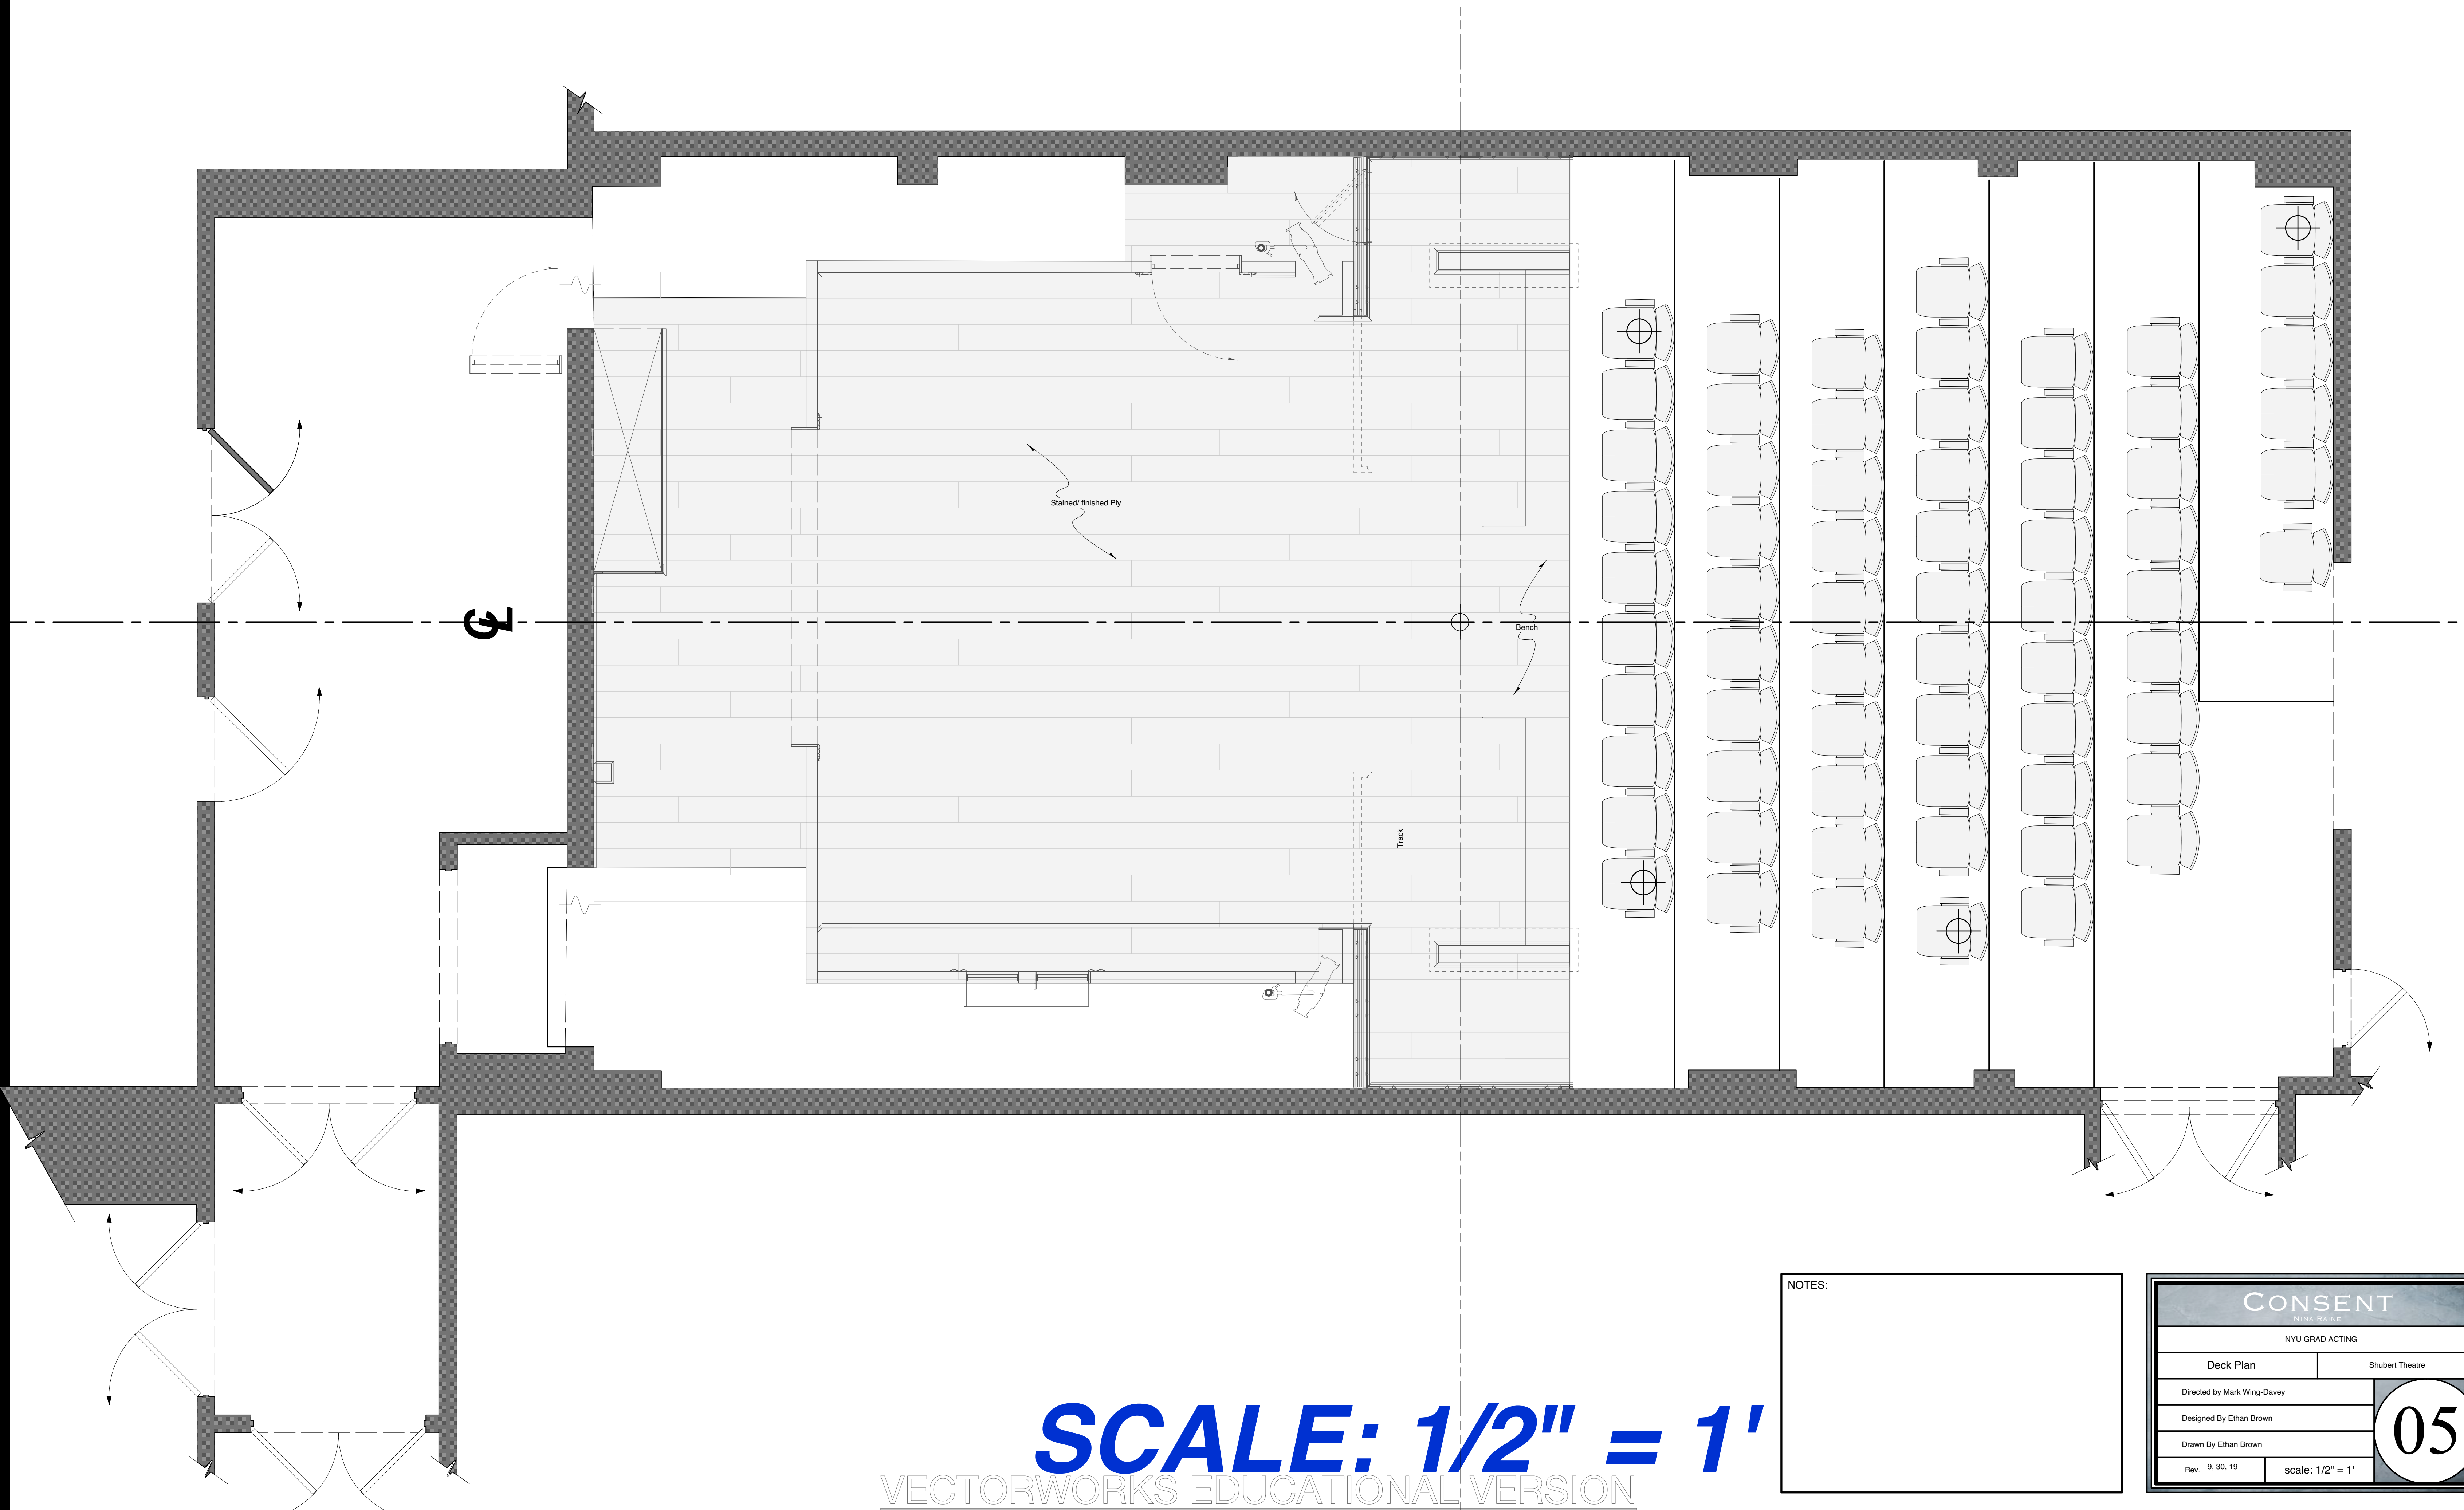


**SCALE: 1/2" = 1'**


NOTES:

<b>CONSENT</b> <small>NINA RAINE</small>	
NYU GRAD ACTING	
Deck Plan	Shubert Theatre
Directed by Mark Wing-Davey	
Designed By Ethan Brown	
Drawn By Ethan Brown	
Rev. 9.30.19	scale: 1/2" = 1'

05

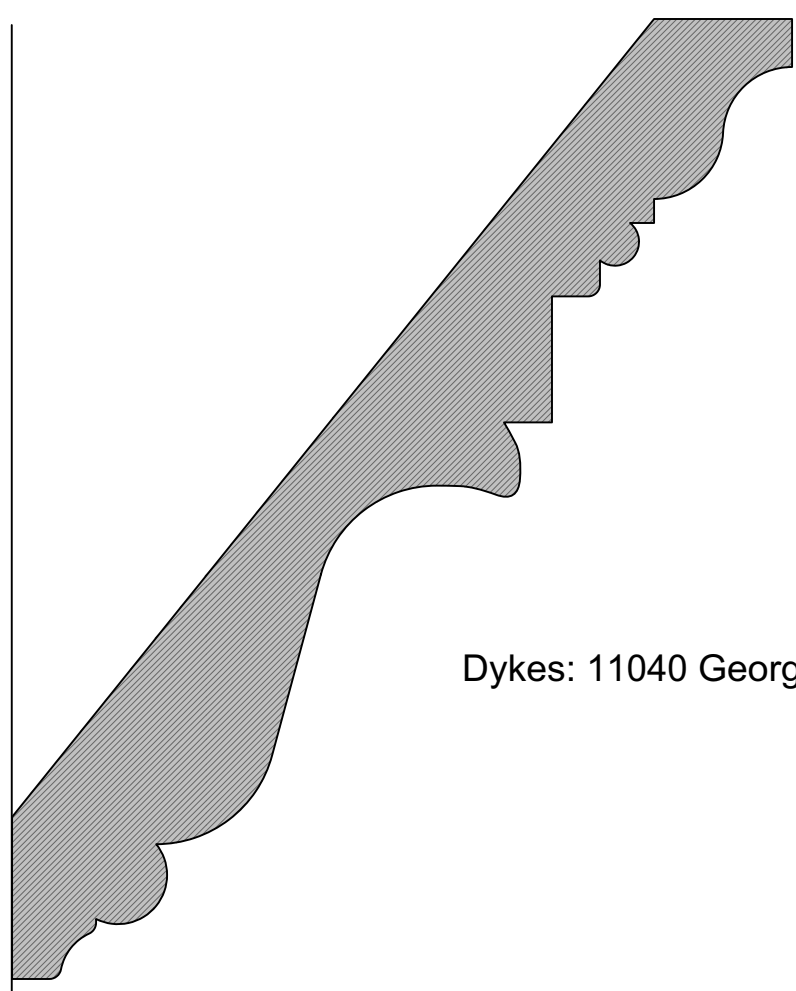


Dykes: 11040 Georgian Crown

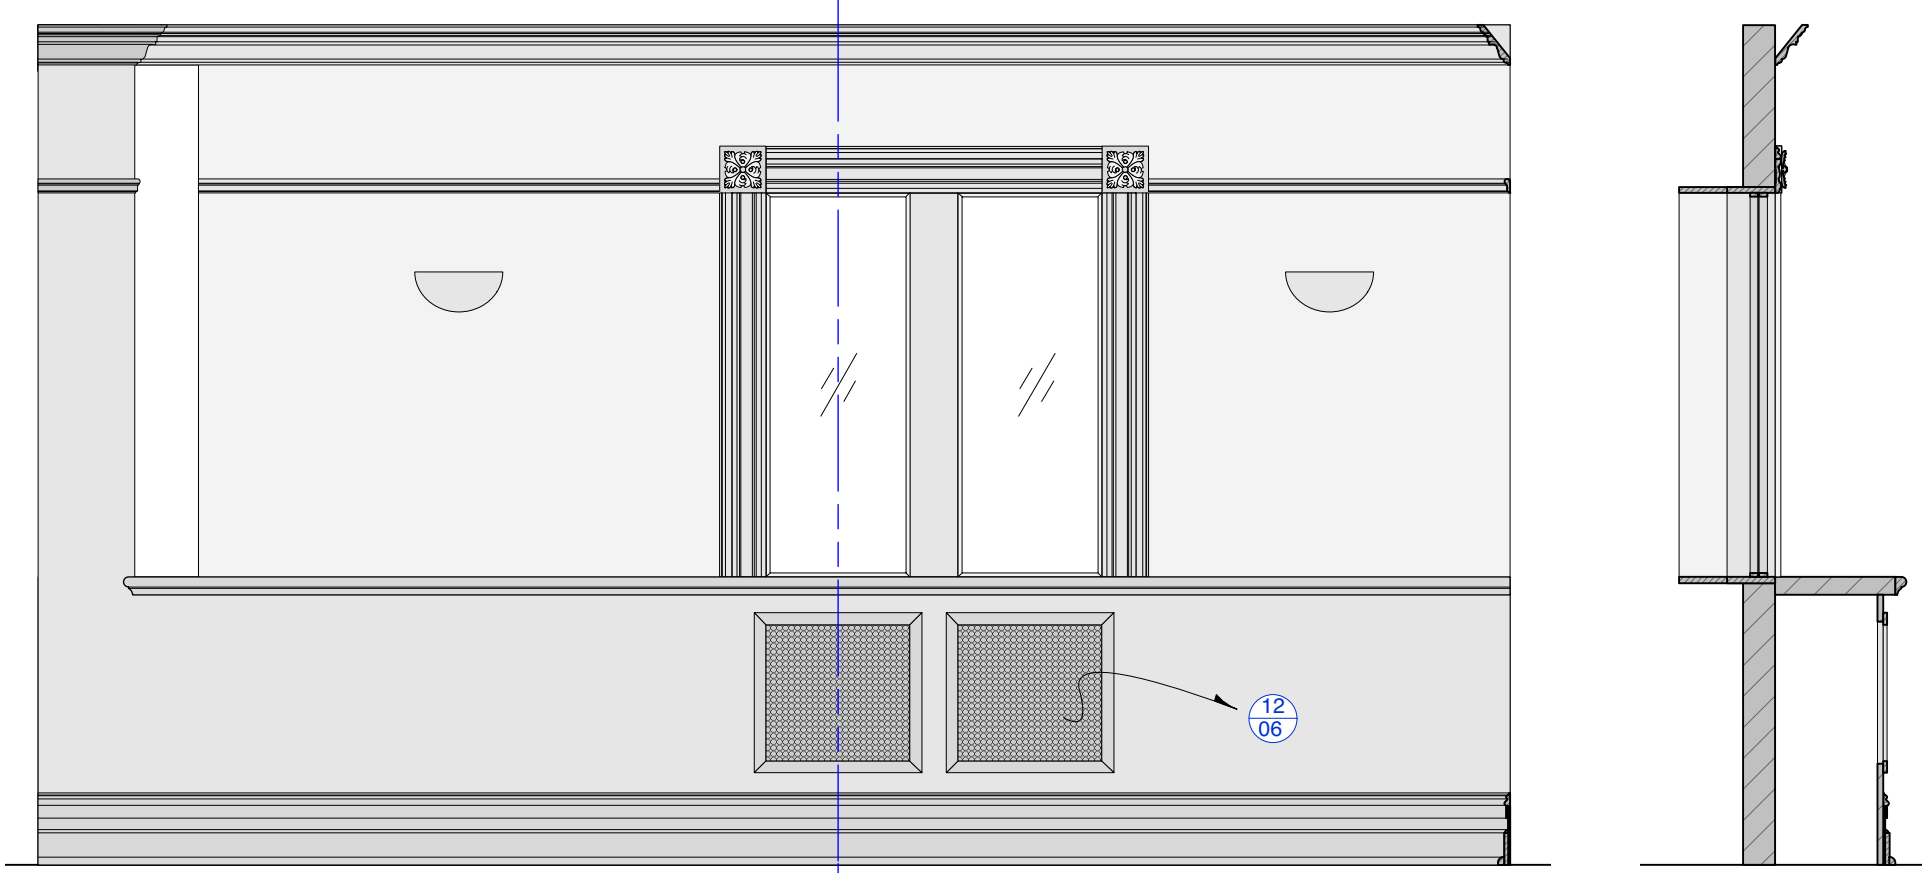


1 WALL A Elevation  
Scale: 1/2" = 1'-0"


2 WALL A Section A-A'  
Scale: 1/2" = 1'-0"

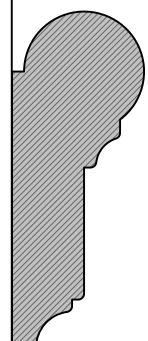

Dykes: 282

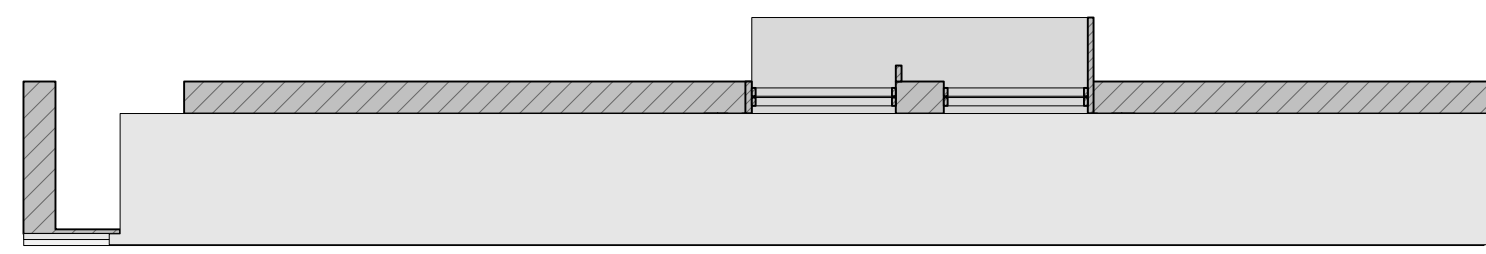


3 WALL A Plan  
Scale: 1/2" = 1'-0"

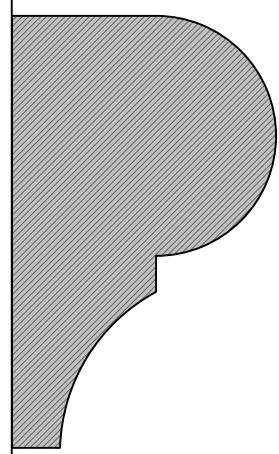


Dykes: 155


12 Grate Material  
Scale: Actual Size

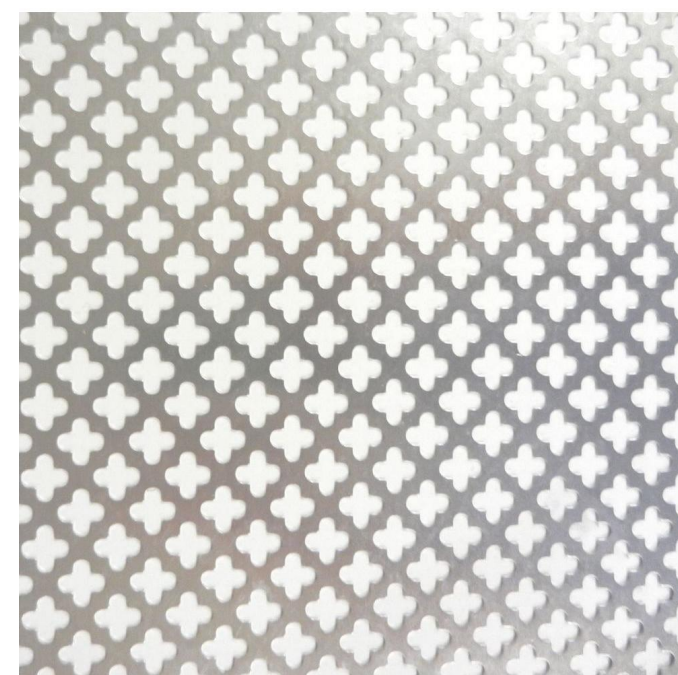

M-D Building Products 36 in. x 36 in. Cloverleaf Aluminum Sheet, Silver-57166 - The Home Depot

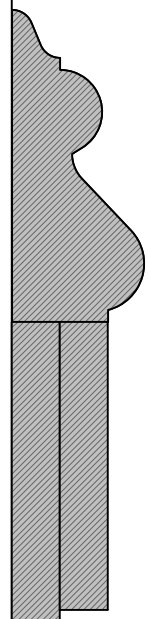


Dykes: 124

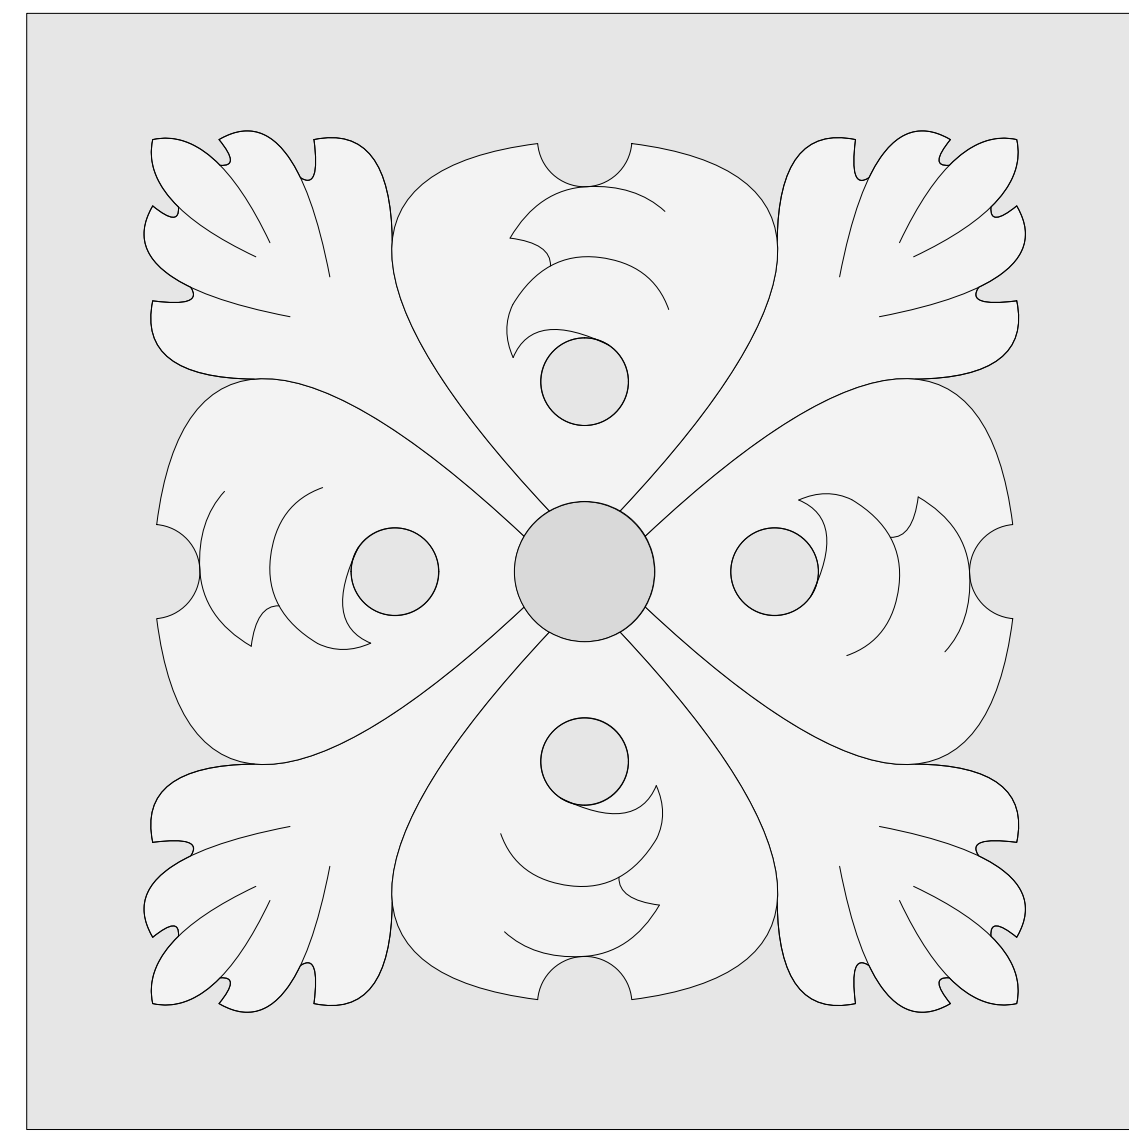


Dykes: 124

Dykes: 243

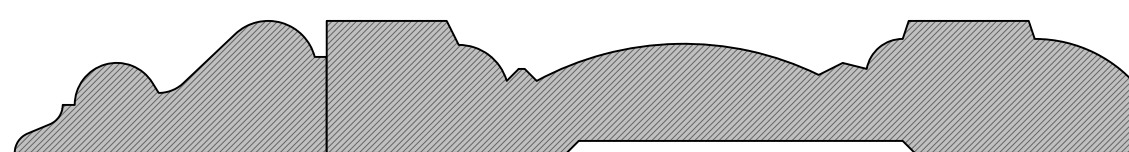

Dykes: F1191

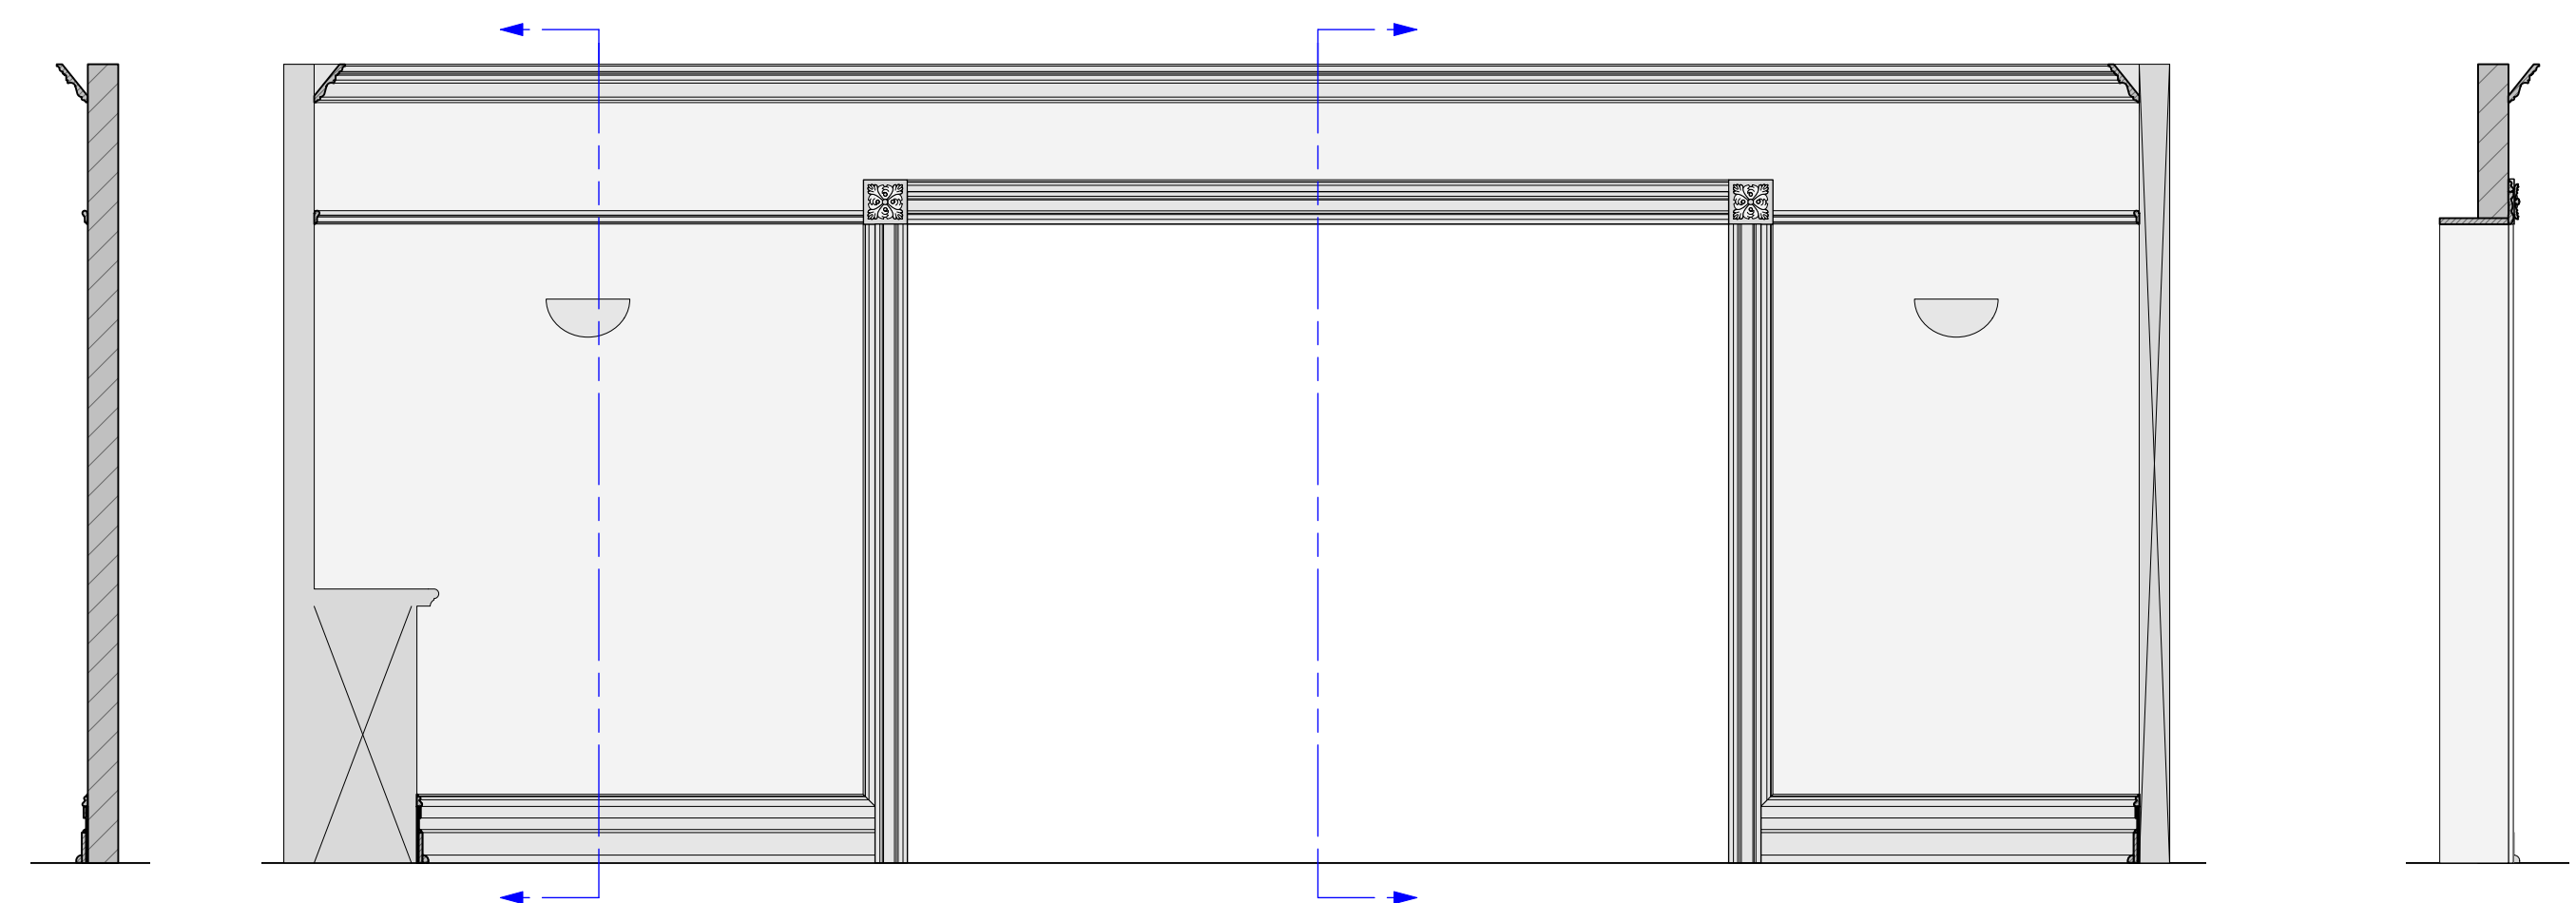


5 WALL B Section A-A'  
Scale: 1/2" = 1'-0"

4 WALL B Elevation  
Scale: 1/2" = 1'-0"

6 WALL B Section B-B'  
Scale: 1/2" = 1'-0"




7 WALL B Plan  
Scale: 1/2" = 1'-0"

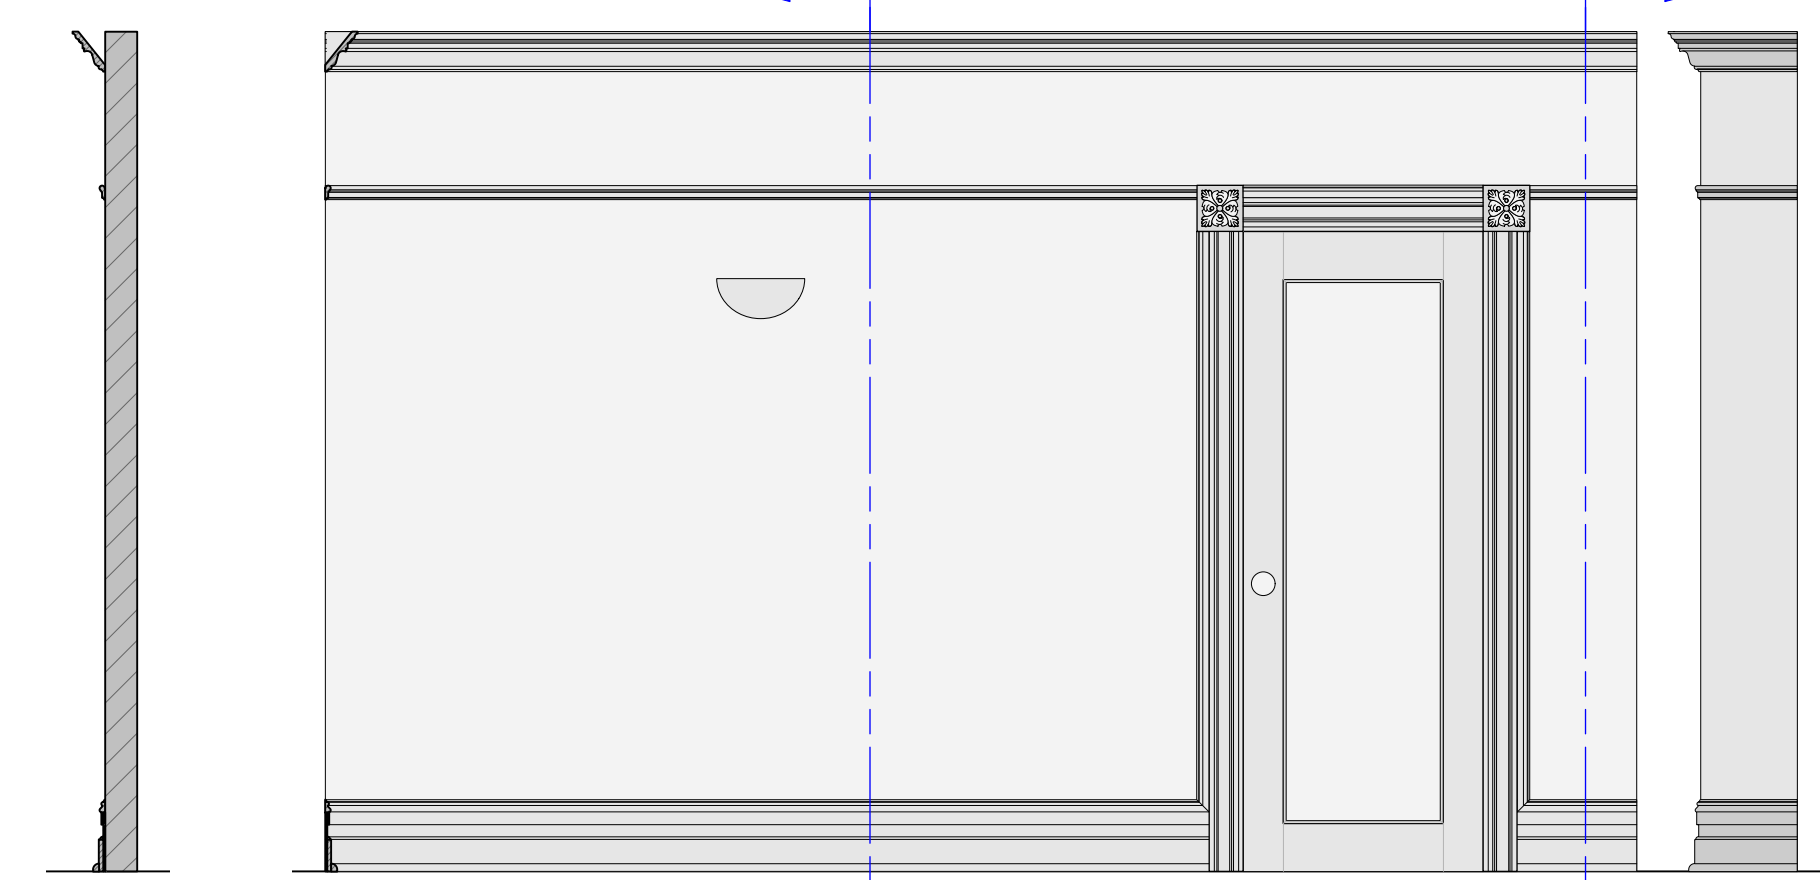

9 WALL C Section A-A'  
Scale: 1/2" = 1'-0"

8 WALL C  
Scale: 1/2" = 1'-0"

10 WALL C Section B-B'  
Scale: 1/2" = 1'-0"


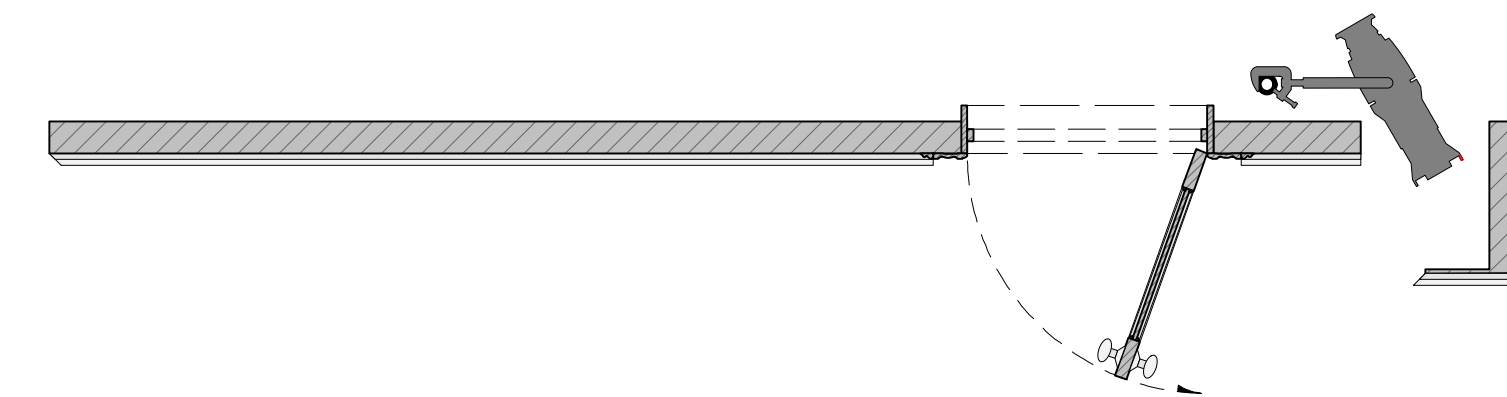


11 WALL C Plan  
Scale: 1/2" = 1'-0"

NOTES:


<b>CONSENT</b> <small>NINA RAINE</small>	
NYU GRAD ACTING	
WALLS A, B, C	Shubert Theatre
Directed By Mark Wing-Davey	
Designed By Ethan Brown	
Drawn By Ethan Brown	
Rev. 9.30.19	scale: 1/2" = 1'

06

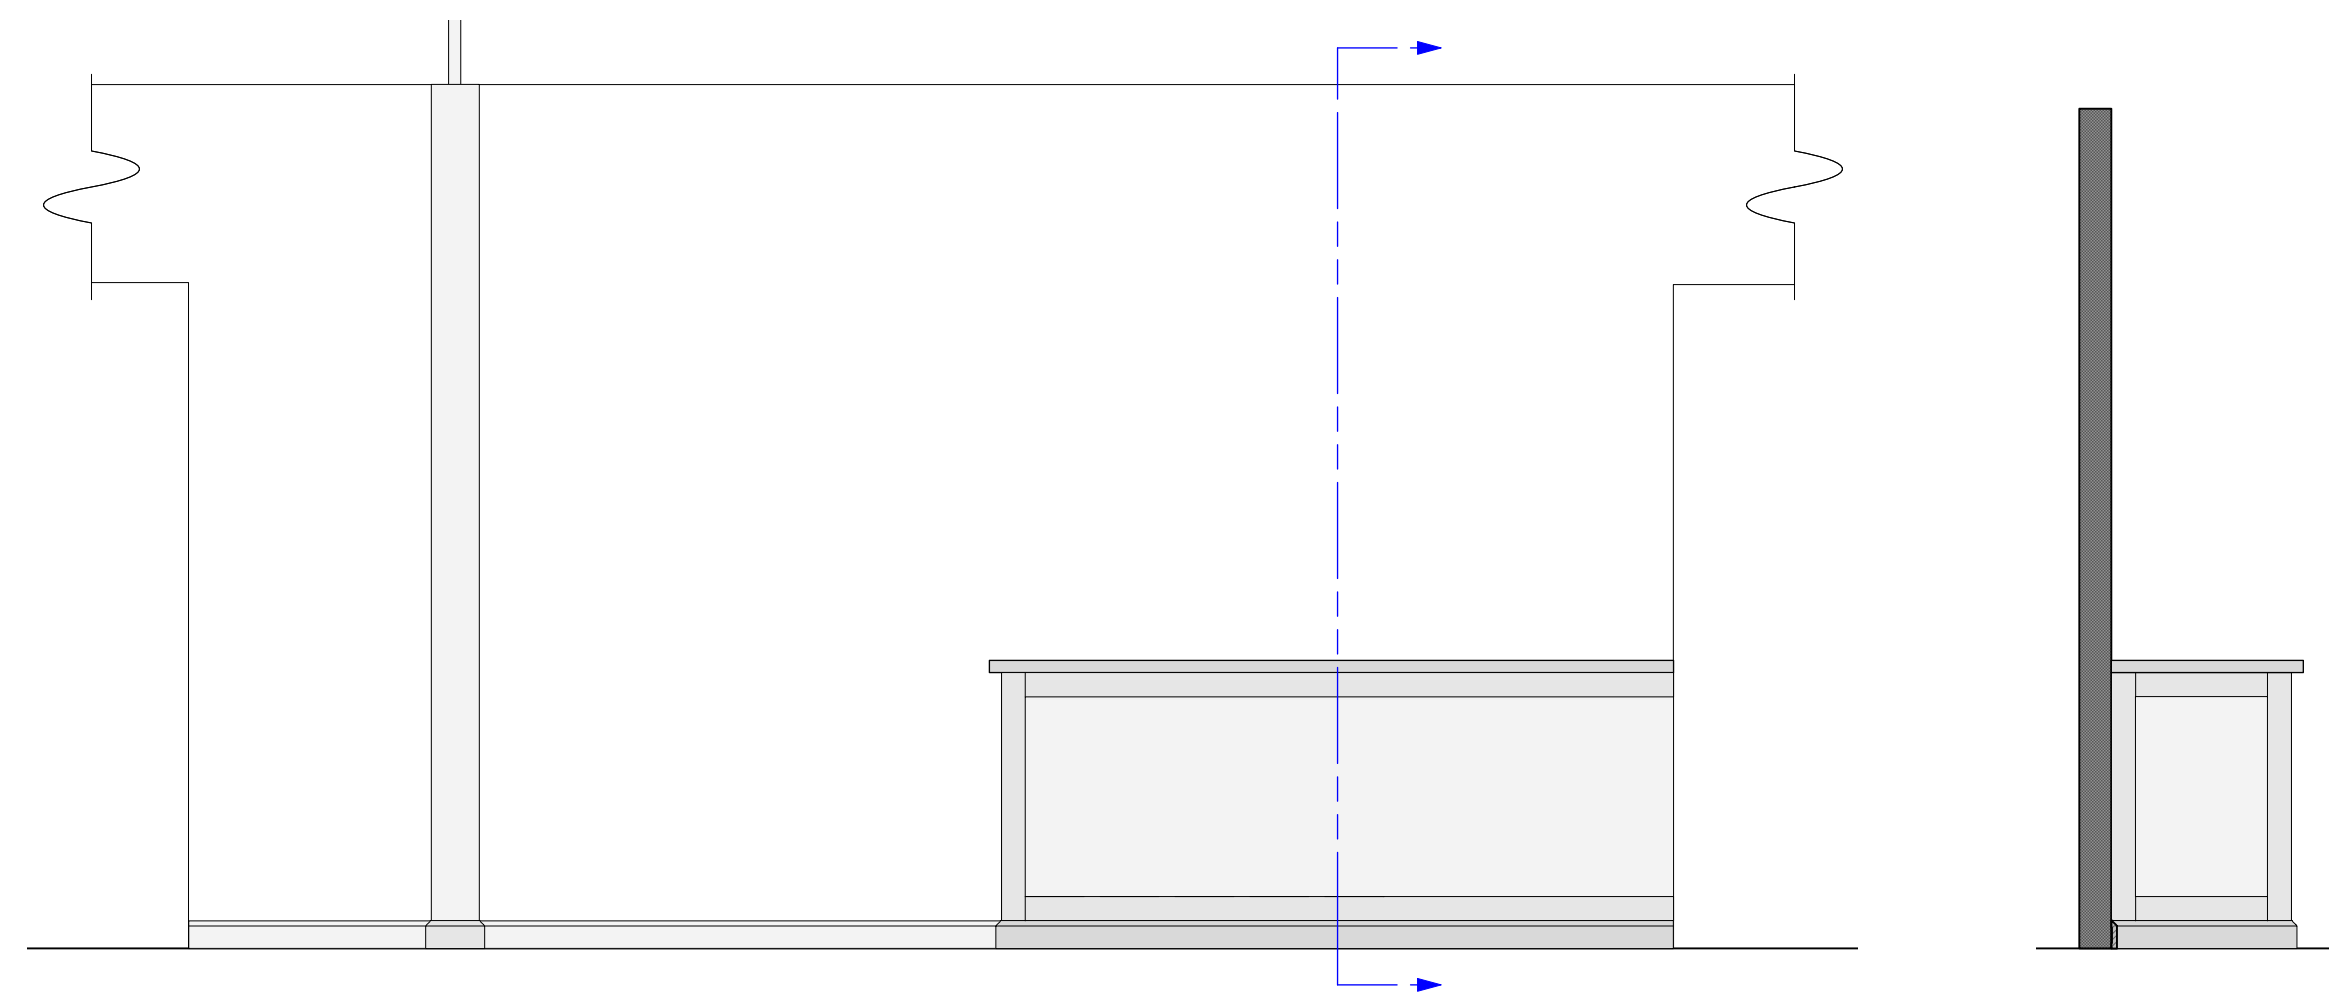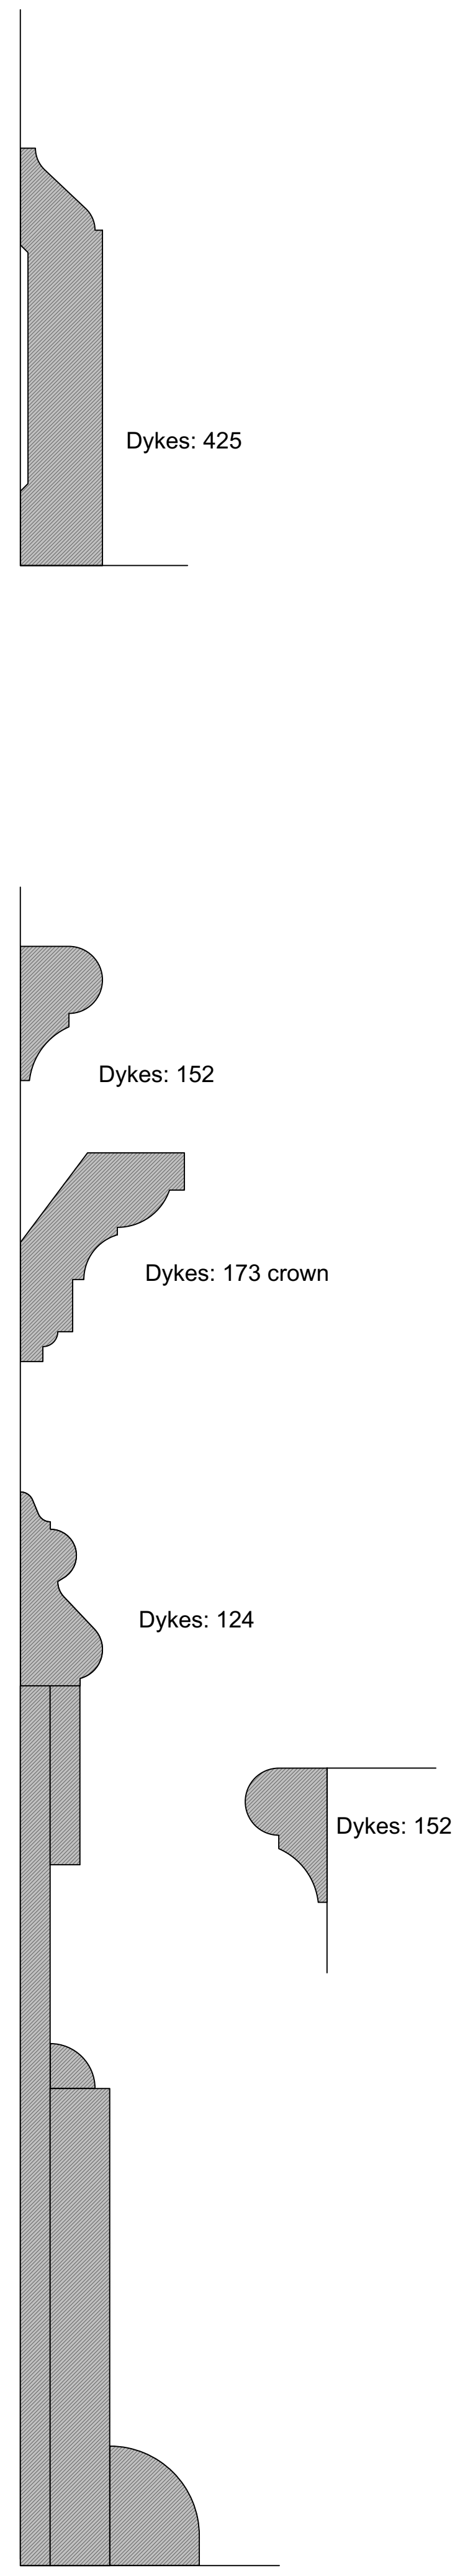


1 WALL D Elevation  
Scale: 1/2" = 1'-0"


2 WALL D Section A-A'  
Scale: 1/2" = 1'-0"

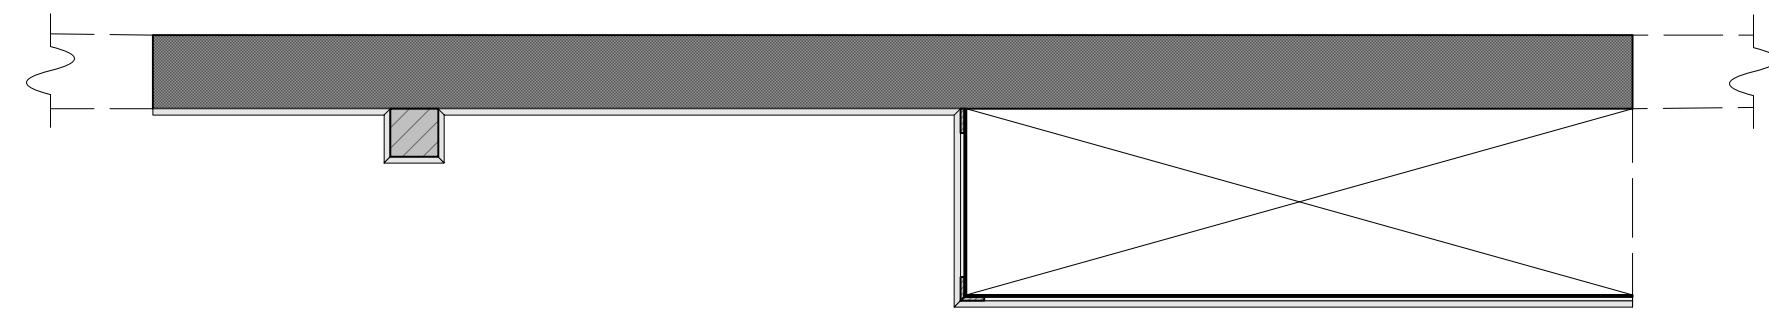


3 WALL D Plan  
Scale: 1/2" = 1'-0"

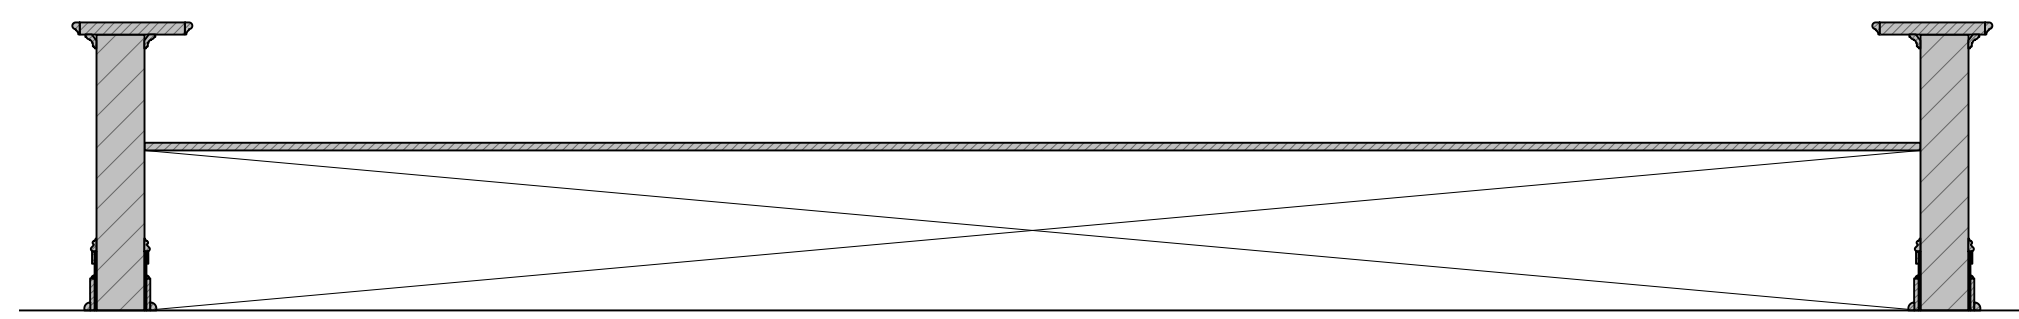


7 BENCH Section C-C'  
Scale: 1/2" = 1'-0"

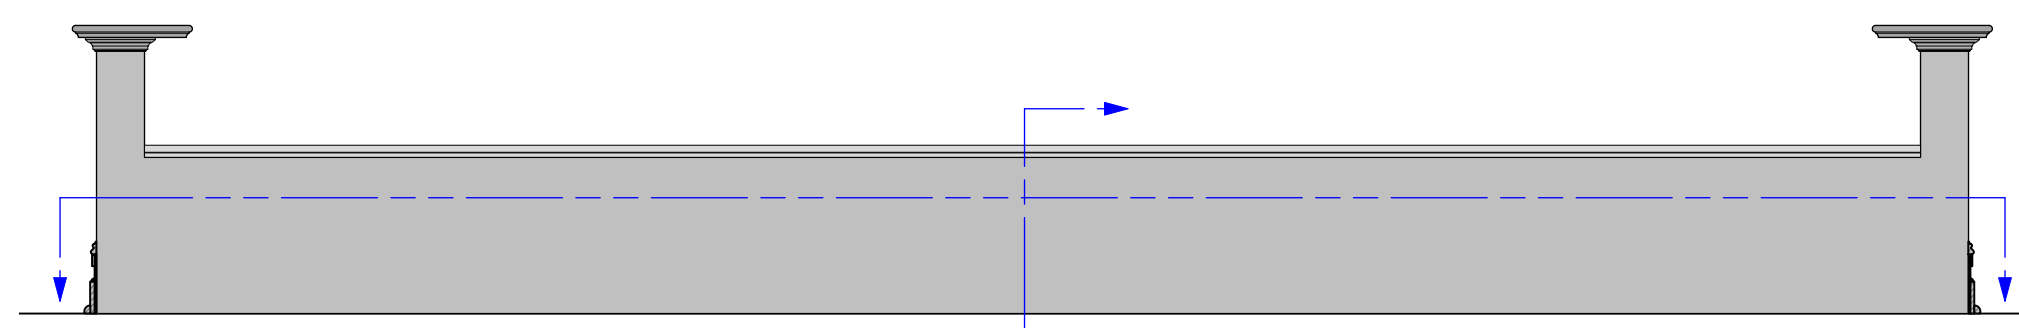


4 BENCH Elevation  
Scale: 1/2" = 1'-0"

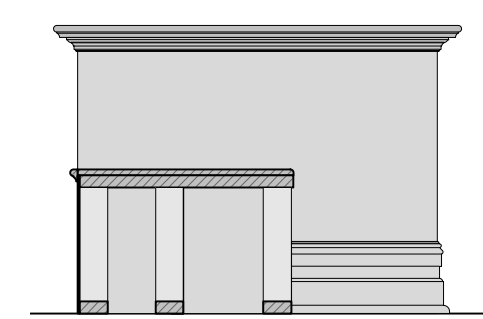

5 BENCH Section A-A'  
Scale: 1/2" = 1'-0"

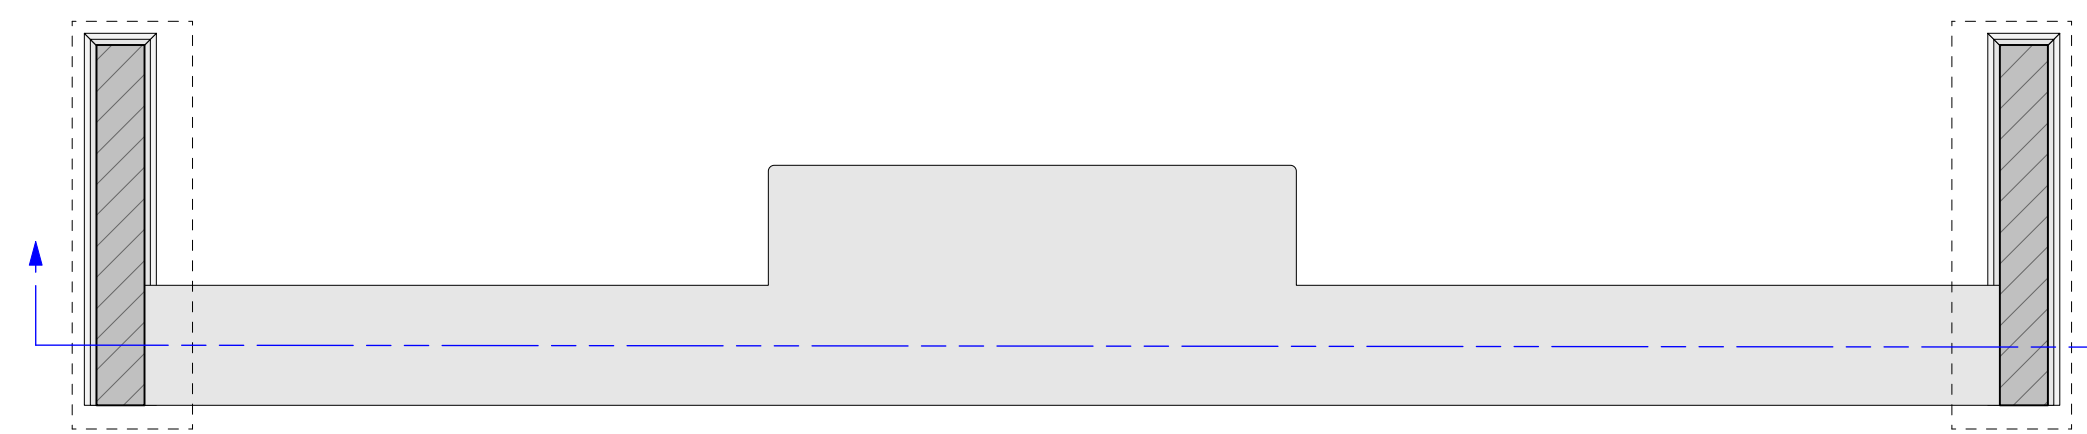

6 BENCH Section B-B'  
Scale: 1/2" = 1'-0"

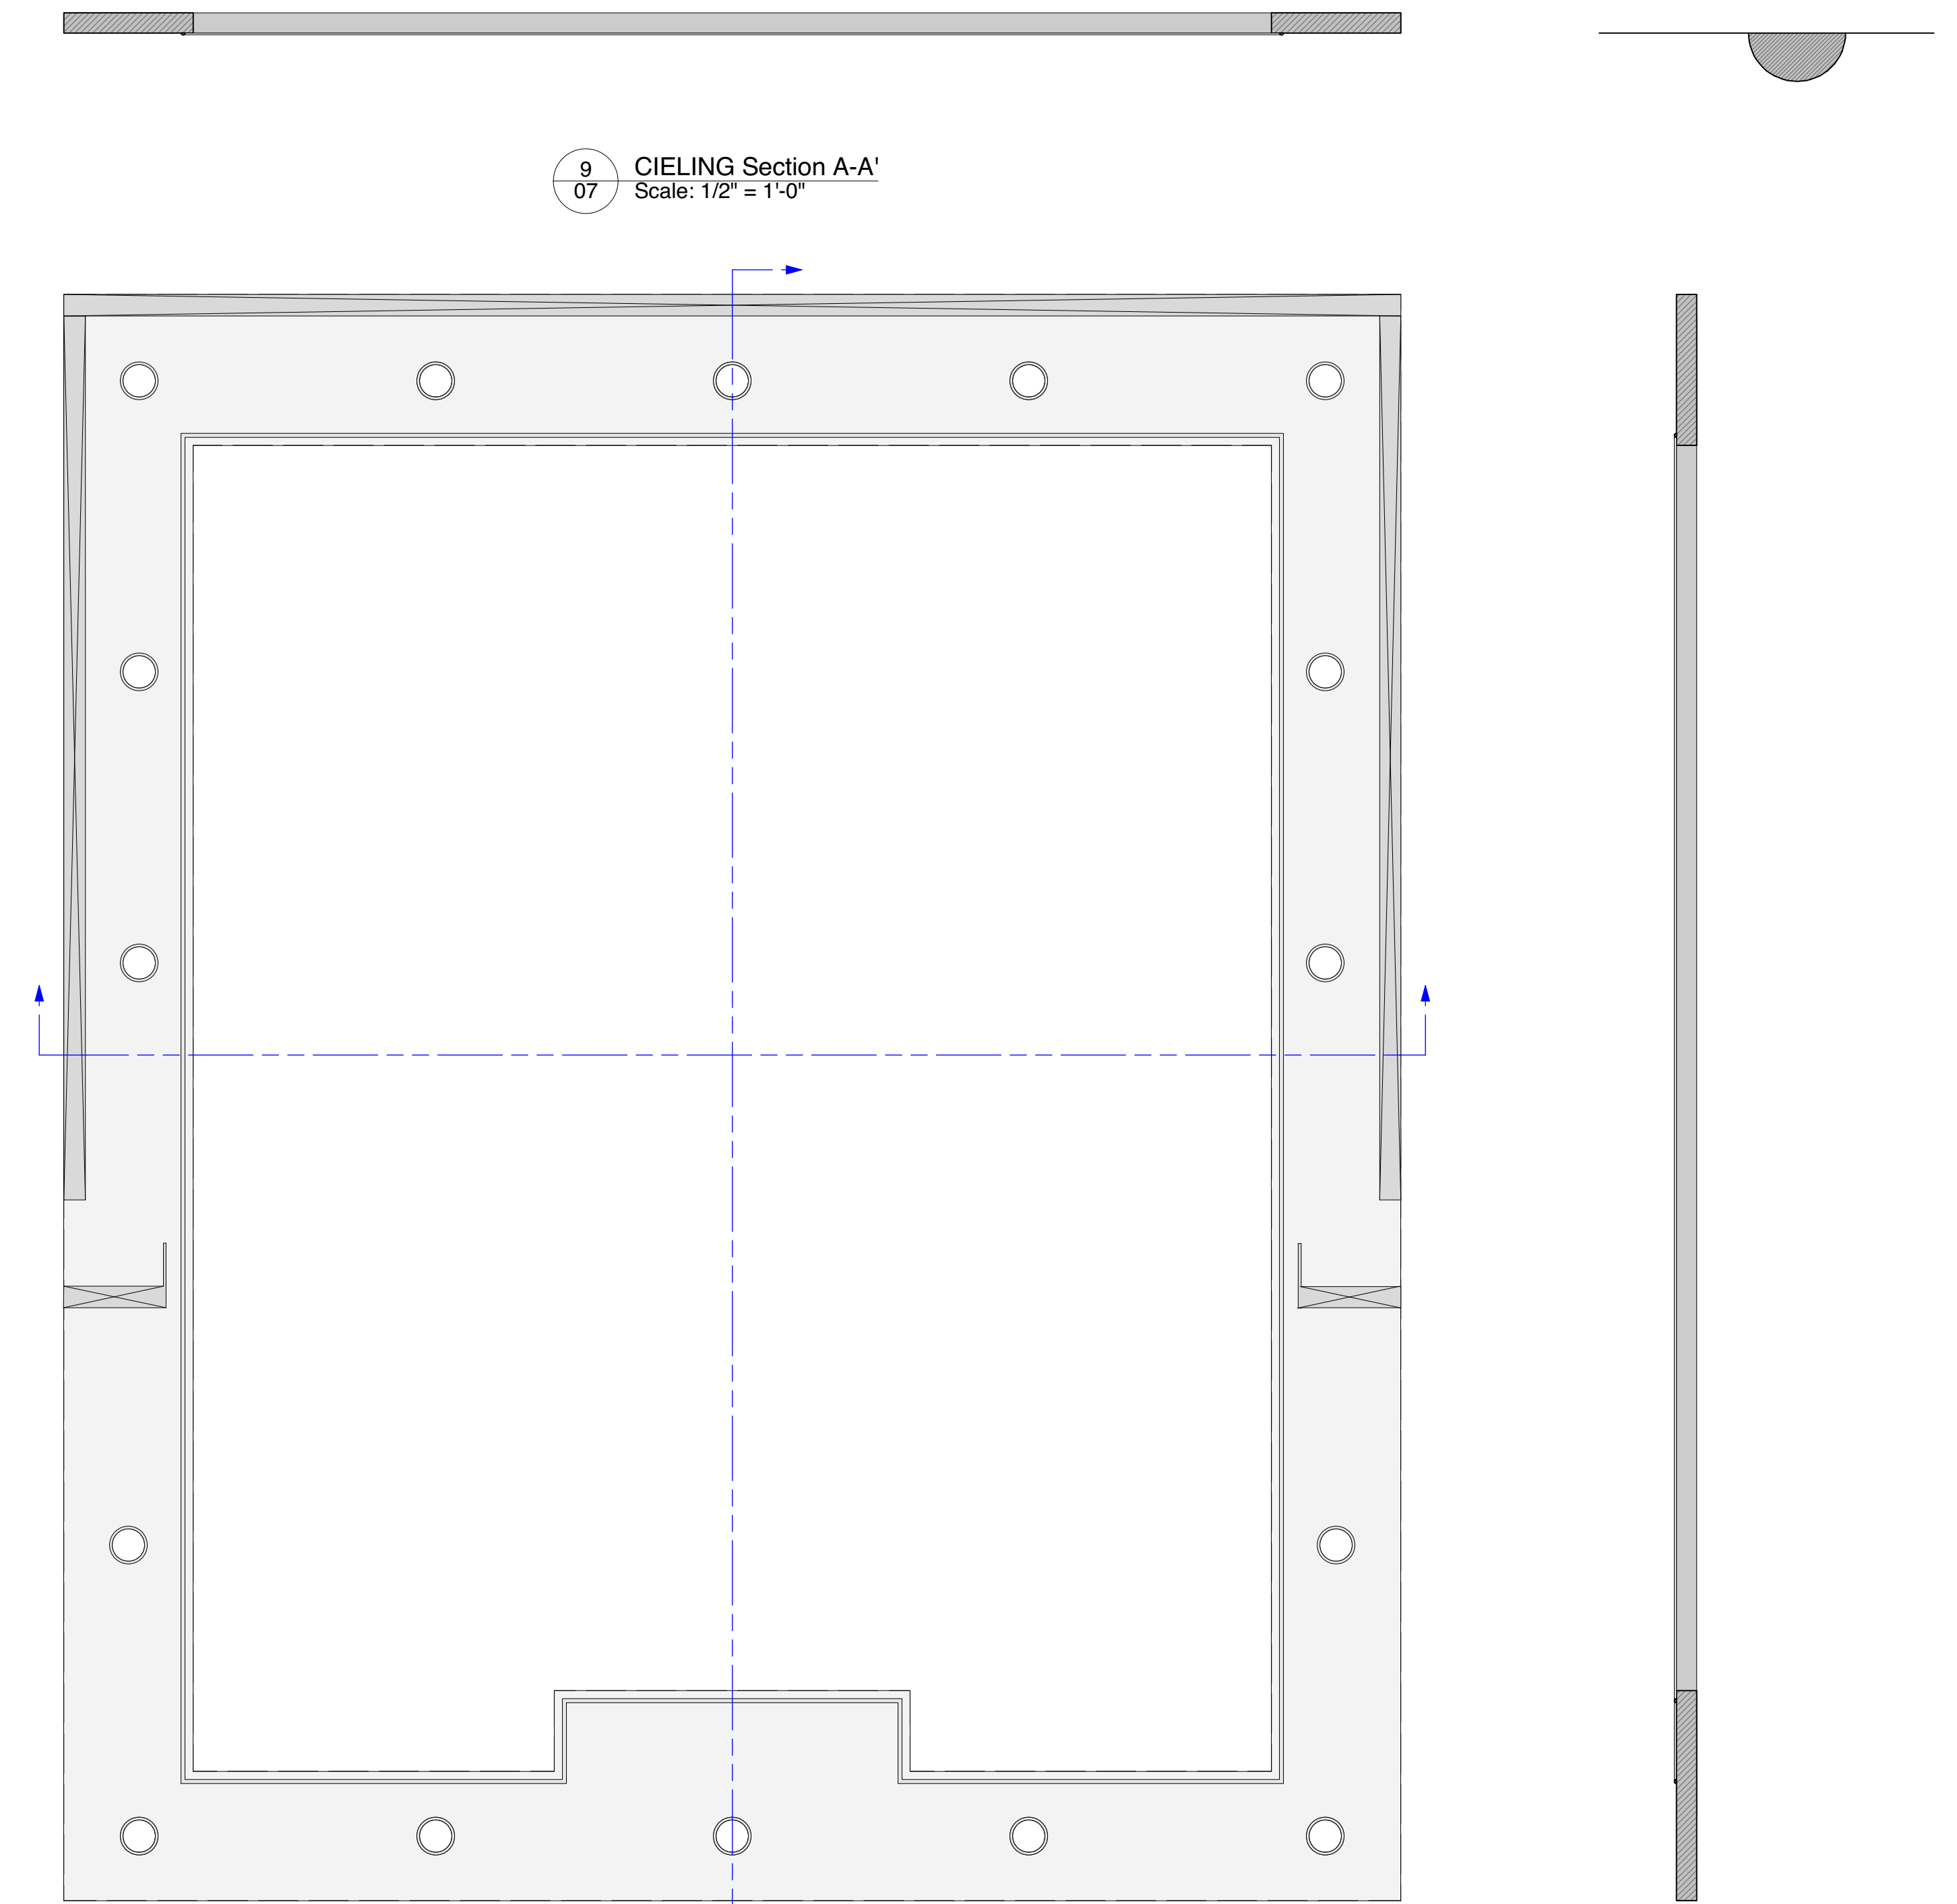

9 CEILING Section A-A'  
Scale: 1/2" = 1'-0"


8 CEILING Reflected Plan  
Scale: 1/2" = 1'-0"

10 CEILING Section B-B'  
Scale: 1/2" = 1'-0"


NOTES:

<b>CONSENT</b> <small>NINA RAINE</small>	
NYU GRAD ACTING	
WALL D, BENCH, CEILING	Shubert Theatre
Directed by Mark Wing-Davey	
Designed By Ethan Brown	
Drawn By Ethan Brown	
Rev: 9, 30, 19	scale: 1/2" = 1'


06

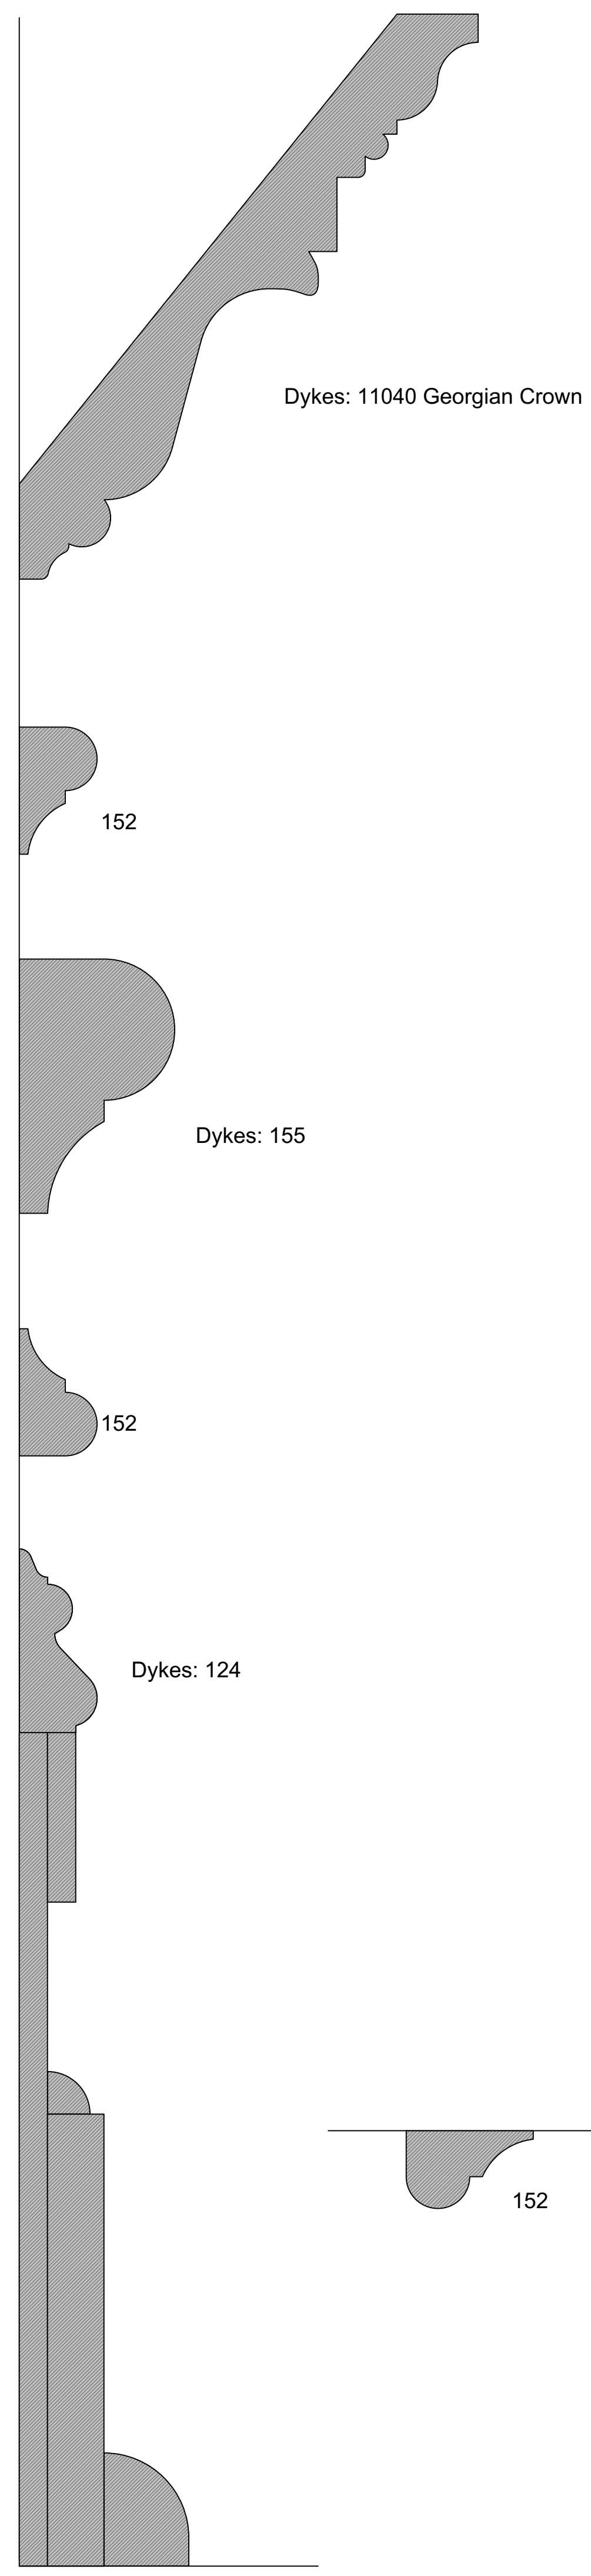


(Reverse/ Repeat for SL and SR)

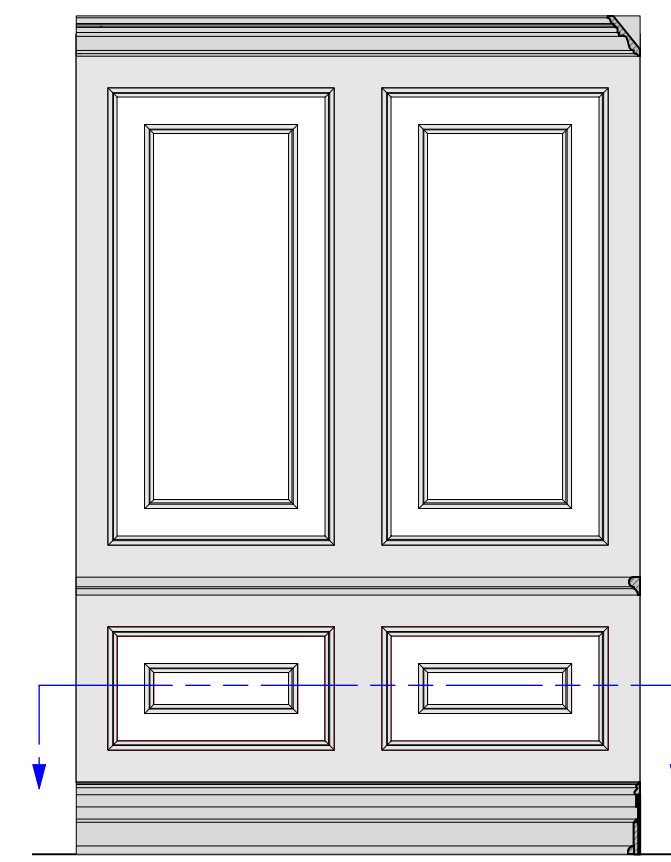


1  
08 WALL E  
Scale: 1/2" = 1'-0"

 

2  
08 WALL E  
Scale: 1/2" = 1'-0"

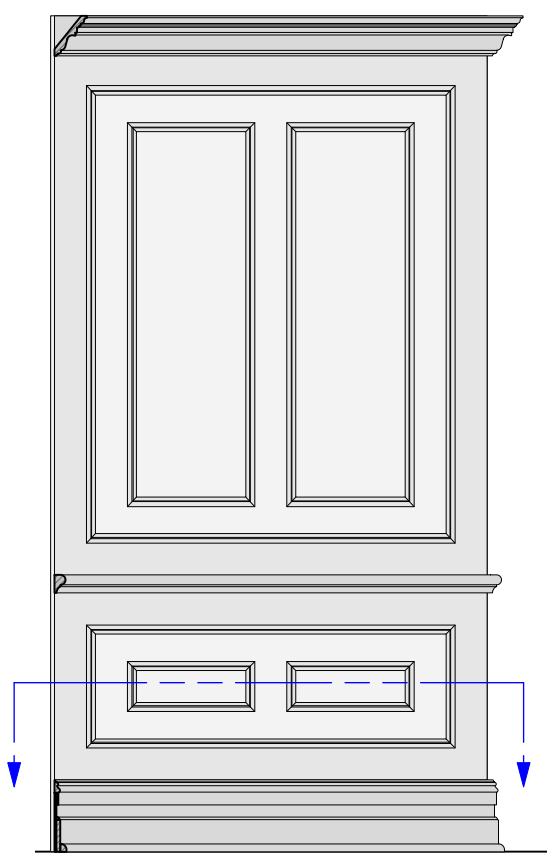


3  
08 WALL F Elevation  
Scale: 1/2" = 1'-0"

 


4  
08 WALL F Plan  
Scale: 1/2" = 1'-0"

(Reverse/ Repeat for SL and SR)

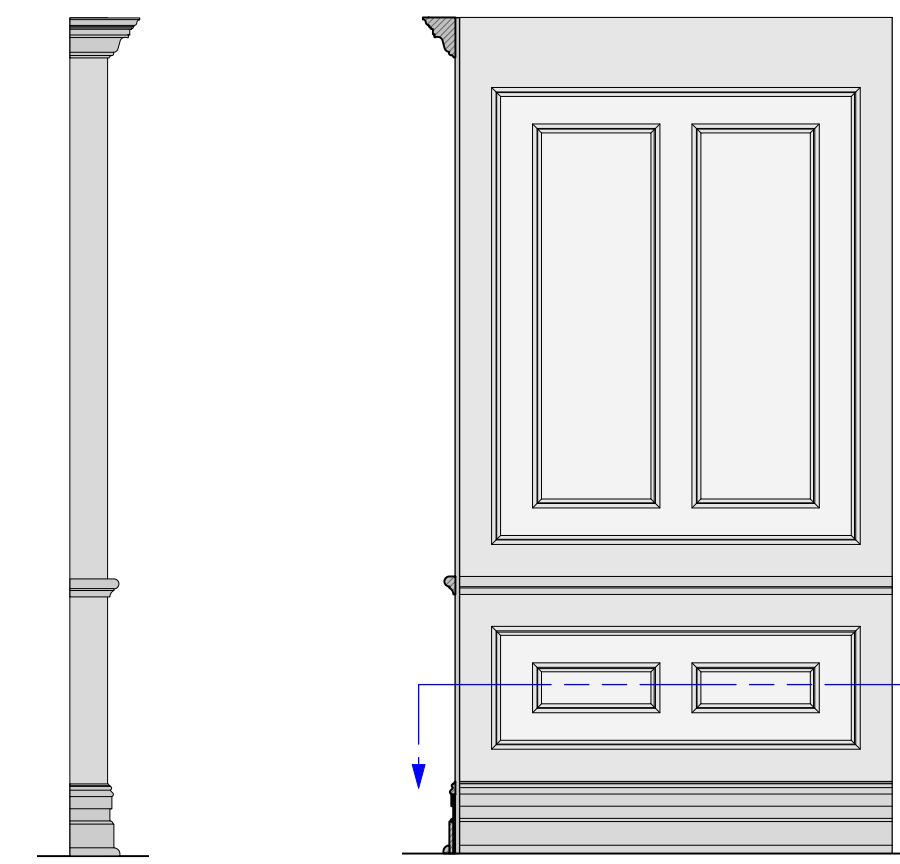


6  
08 WALL G Onstage Elevation  
Scale: 1/2" = 1'-0"


5  
08 WALL G Elevation  
Scale: 1/2" = 1'-0"

 

7  
08 WALL G Plan  
Scale: 1/2" = 1'-0"

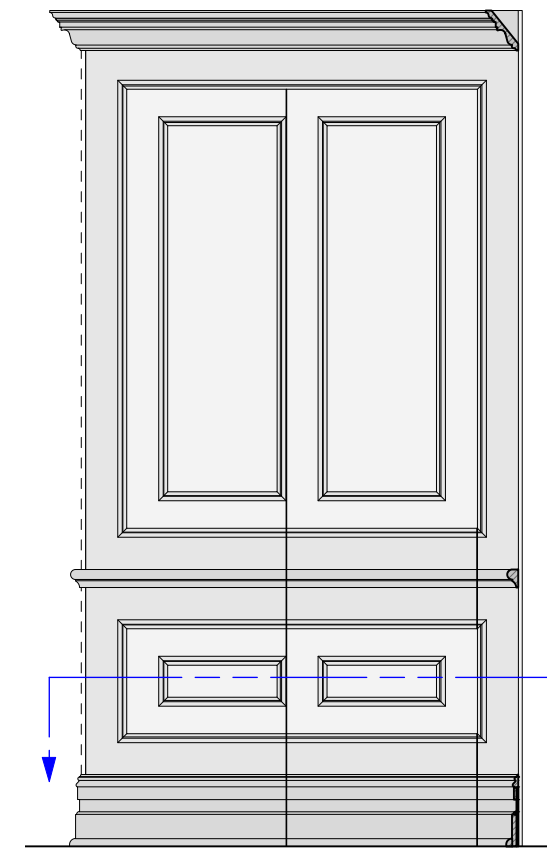

8  
08 WALL H Elevation  
Scale: 1/2" = 1'-0"

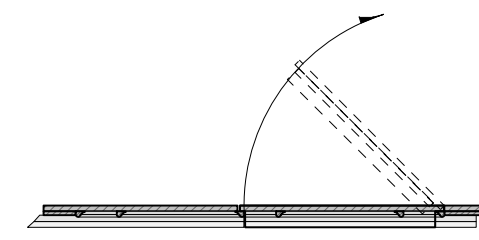

9  
08 WALL H Plan  
Scale: 1/2" = 1'-0"



NOTES:

<b>CONSENT</b> <small>NINA RAINE</small>	
NYU GRAD ACTING	
PANEL WALLS	Shubert Theatre
Directed By Mark Wing-Davey	
Designed By Ethan Brown	
Drawn By Ethan Brown	
Rev. 9.30.19	Scale: 1/2" = 1'

06